

ALL DIMENSIONS ARE IN mm UNLESS NOTED OTHERWISE

N.G.R	E 526995	N 297725
NOMINATION REFERENCE: N/A		
CONCESSION/FIXIT REQUIRED?	YES	<input checked="" type="checkbox"/> NO
REASON FOR CONCESSION/FIXIT:		
PILLING		

ICNIRP DETAILS	
IN ACCORDANCE WITH OPERATOR SPECIFIC ICNIRP GUIDELINES	
SITE DESIGN CATEGORY	GROUND LEVEL PUBLIC ACCESS TOWER LEVEL WORKING ACCESS ONLY
ICNIRP CONTROL MEASURE (IF REQUIRED): NO CONTROL MEASURES REQUIRED	

DEPENDENCIES FOR DETAILED DESIGN/BUILD		
STATS SEARCHES	YES	<input checked="" type="checkbox"/> NO
CHERRY PICKER SURVEY	<input checked="" type="checkbox"/> YES	NO
COMMS SERVICE ALTERATION	<input checked="" type="checkbox"/> YES	NO
GDC/STRUCTURAL CALCULATIONS	YES	<input checked="" type="checkbox"/> NO
GEOTECH	YES	<input checked="" type="checkbox"/> NO
ICNIRP CONTROL MEASURES	<input checked="" type="checkbox"/> YES	NO
ELECTRICAL DESIGN CALCS	YES	<input checked="" type="checkbox"/> NO
MEWP/SCAFFOLD REQUIREMENTS	<input checked="" type="checkbox"/> YES	NO
REC SERVICE ALTERATION	<input checked="" type="checkbox"/> YES	NO
PILING DESIGN	YES	<input checked="" type="checkbox"/> NO
GPR REQUIREMENT	YES	<input checked="" type="checkbox"/> NO
GRILLAGE CALCS	YES	<input checked="" type="checkbox"/> NO

COLOUR CHART	
BLACK	TEXT, EXISTING BUILDINGS, TOWERS, STRUCTURES, TREES, ETC.
BLUE	PROPOSED INSTALLATION
YELLOW	ACCESS ROUTE

B	PHASE 6 MONOPOLE ADDED	SG	LP	26.01.26
A	PLANNING ISSUE	RM	LP	26.06.25
REV	DESCRIPTION OF REVISION	BY	CH	DATE

DESIGN CONSULTANT	WIG PROJECT NUMBER
WHP	CTIL-C-P3691-2-UPGRADE



TEF	CTIL	VF
37284	11510321	N/A

SITE NAME AND ADDRESS


**WHITTLESEY DELPH
WEST DELPH
WHITTLESEY
PETERBOROUGH
PE7 1RG**

DRAWING TITLE:
LOCATION AND BLOCK PLANS

PURPOSE OF ISSUE:
PLANNING


DRAWING NUMBER:
100

SCALE:	DRAWN:	DATE:	REV:
AS SHOWN @ A3	RM	26.06.25	
CHECKED:	DATE:	APPROVED:	DATE:
LP	26.06.25	LP	26.06.25

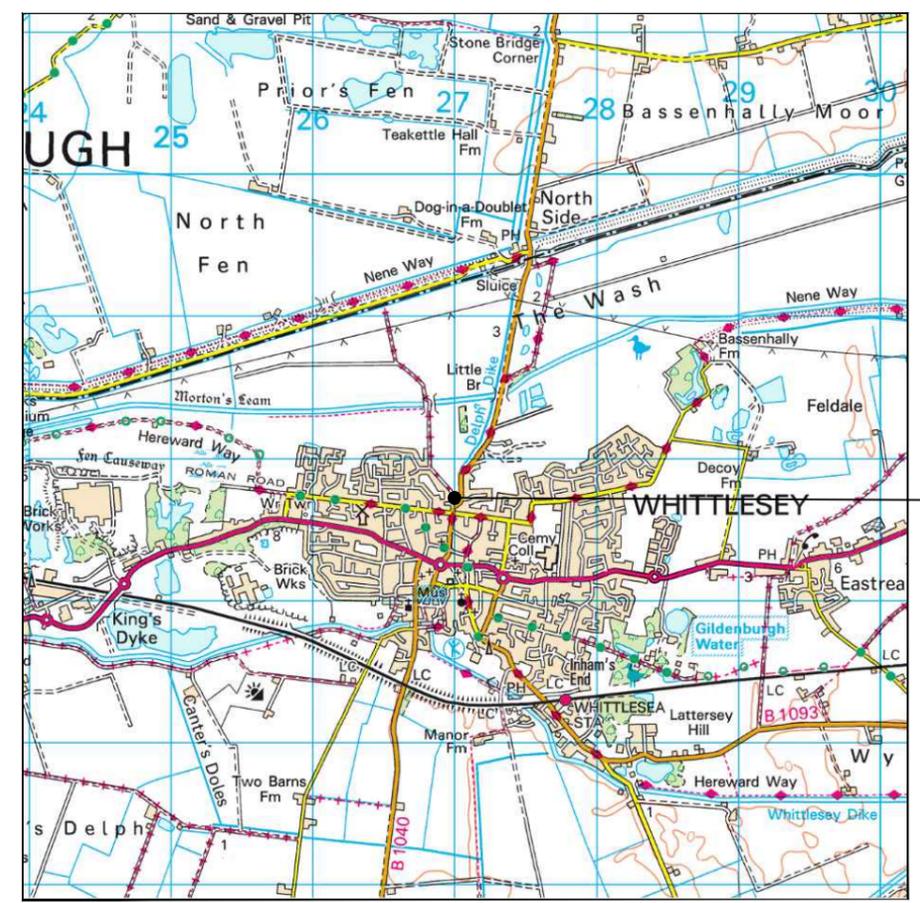


Reproduced by permission of Ordnance Survey on behalf of the Controller of His Majesty's Stationary Office. All rights reserved. Crown Copyright 2025 licence No 100022432

LOCATION PLAN

 


PHOTOGRAPH OF EXISTING SITE

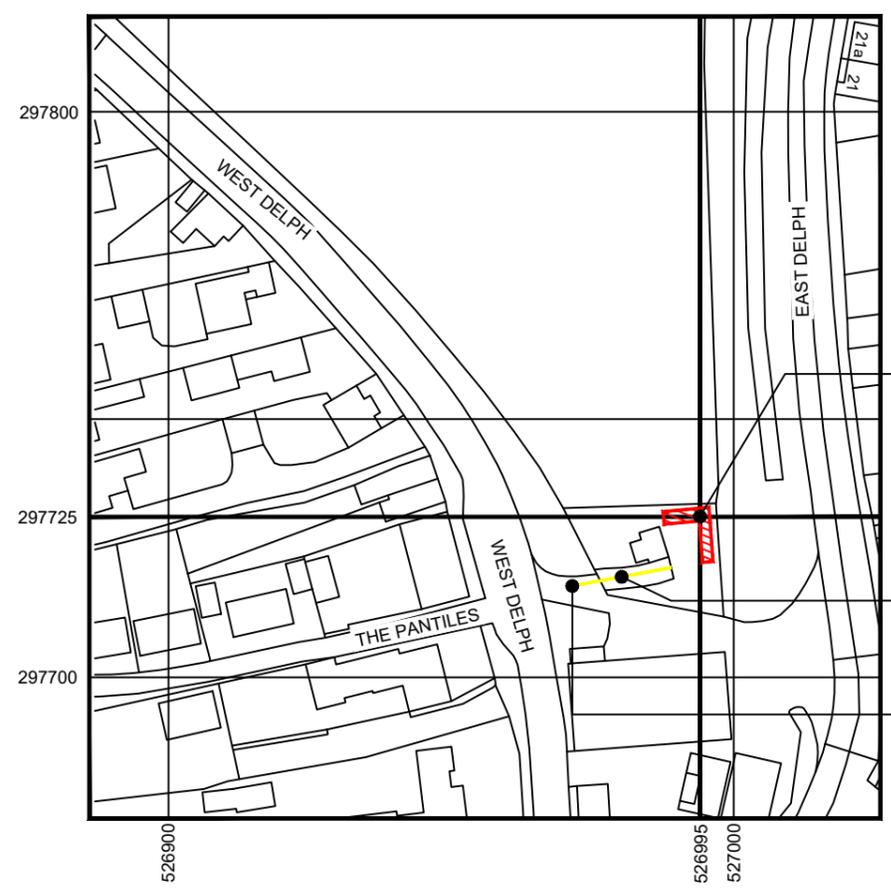


Reproduced by permission of Ordnance Survey on behalf of the Controller of His Majesty's Stationary Office. All rights reserved. Crown Copyright 2025 licence No 100022432

BLOCK PLAN

 

GOOGLE MAPS QR CODE

100mm
50mm
10mm

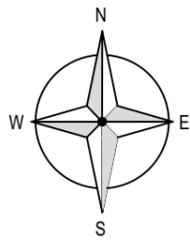

ALL DIMENSIONS ARE IN mm UNLESS NOTED OTHERWISE

N.G.R	E 526995	N 297725
NOMINATION REFERENCE: N/A		
CONCESSION/FIXIT REQUIRED?	YES	<input checked="" type="checkbox"/> NO
REASON FOR CONCESSION/FIXIT:		
PILLING		
ICNIRP DETAILS IN ACCORDANCE WITH OPERATOR SPECIFIC ICNIRP GUIDELINES		
SITE DESIGN CATEGORY	GROUND LEVEL PUBLIC ACCESS TOWER LEVEL WORKING ACCESS ONLY	
ICNIRP CONTROL MEASURE (IF REQUIRED): NO CONTROL MEASURES REQUIRED		

DEPENDENCIES FOR DETAILED DESIGN/BUILD		
STATS SEARCHES	YES	<input checked="" type="checkbox"/> NO
CHERRY PICKER SURVEY	<input checked="" type="checkbox"/>	NO
COMMS SERVICE ALTERATION	<input checked="" type="checkbox"/>	NO
GDC/STRUCTURAL CALCULATIONS	YES	<input checked="" type="checkbox"/> NO
GEOTECH	YES	<input checked="" type="checkbox"/> NO
ICNIRP CONTROL MEASURES	<input checked="" type="checkbox"/>	NO
ELECTRICAL DESIGN CALCS	YES	<input checked="" type="checkbox"/> NO
MEWP/SCAFFOLD REQUIREMENTS	<input checked="" type="checkbox"/>	NO
REC SERVICE ALTERATION	<input checked="" type="checkbox"/>	NO
PILING DESIGN	YES	<input checked="" type="checkbox"/> NO
GPR REQUIREMENT	YES	<input checked="" type="checkbox"/> NO
GRILLAGE CALCS	YES	<input checked="" type="checkbox"/> NO

COLOUR CHART	
BLACK	TEXT, EXISTING BUILDINGS, TOWERS, STRUCTURES, TREES, ETC.
BLUE	PROPOSED INSTALLATION

REV	DESCRIPTION OF REVISION	BY	CH	DATE
B	PHASE 6 MONOPOLE ADDED	SG	LP	26.01.26
A	PLANNING ISSUE	RM	LP	26.06.25

DESIGN CONSULTANT	WIG PROJECT NUMBER
WHP	CTIL-C-P3691-2-UPGRADE



TEF	CTIL	VF
37284	11510321	N/A


SITE NAME AND ADDRESS
WHITTLESEY DELPH
WEST DELPH
WHITTLESY
PETERBOROUGH
PE7 1RG

DRAWING TITLE:
EXISTING SITE PLAN

PURPOSE OF ISSUE:
PLANNING

DRAWING NUMBER:
101

SCALE:	DRAWN:	DATE:	REV:
AS SHOWN @ A3	RM	26.06.25	B
CHECKED:	DATE:	APPROVED:	DATE:
LP	26.06.25	LP	26.06.25

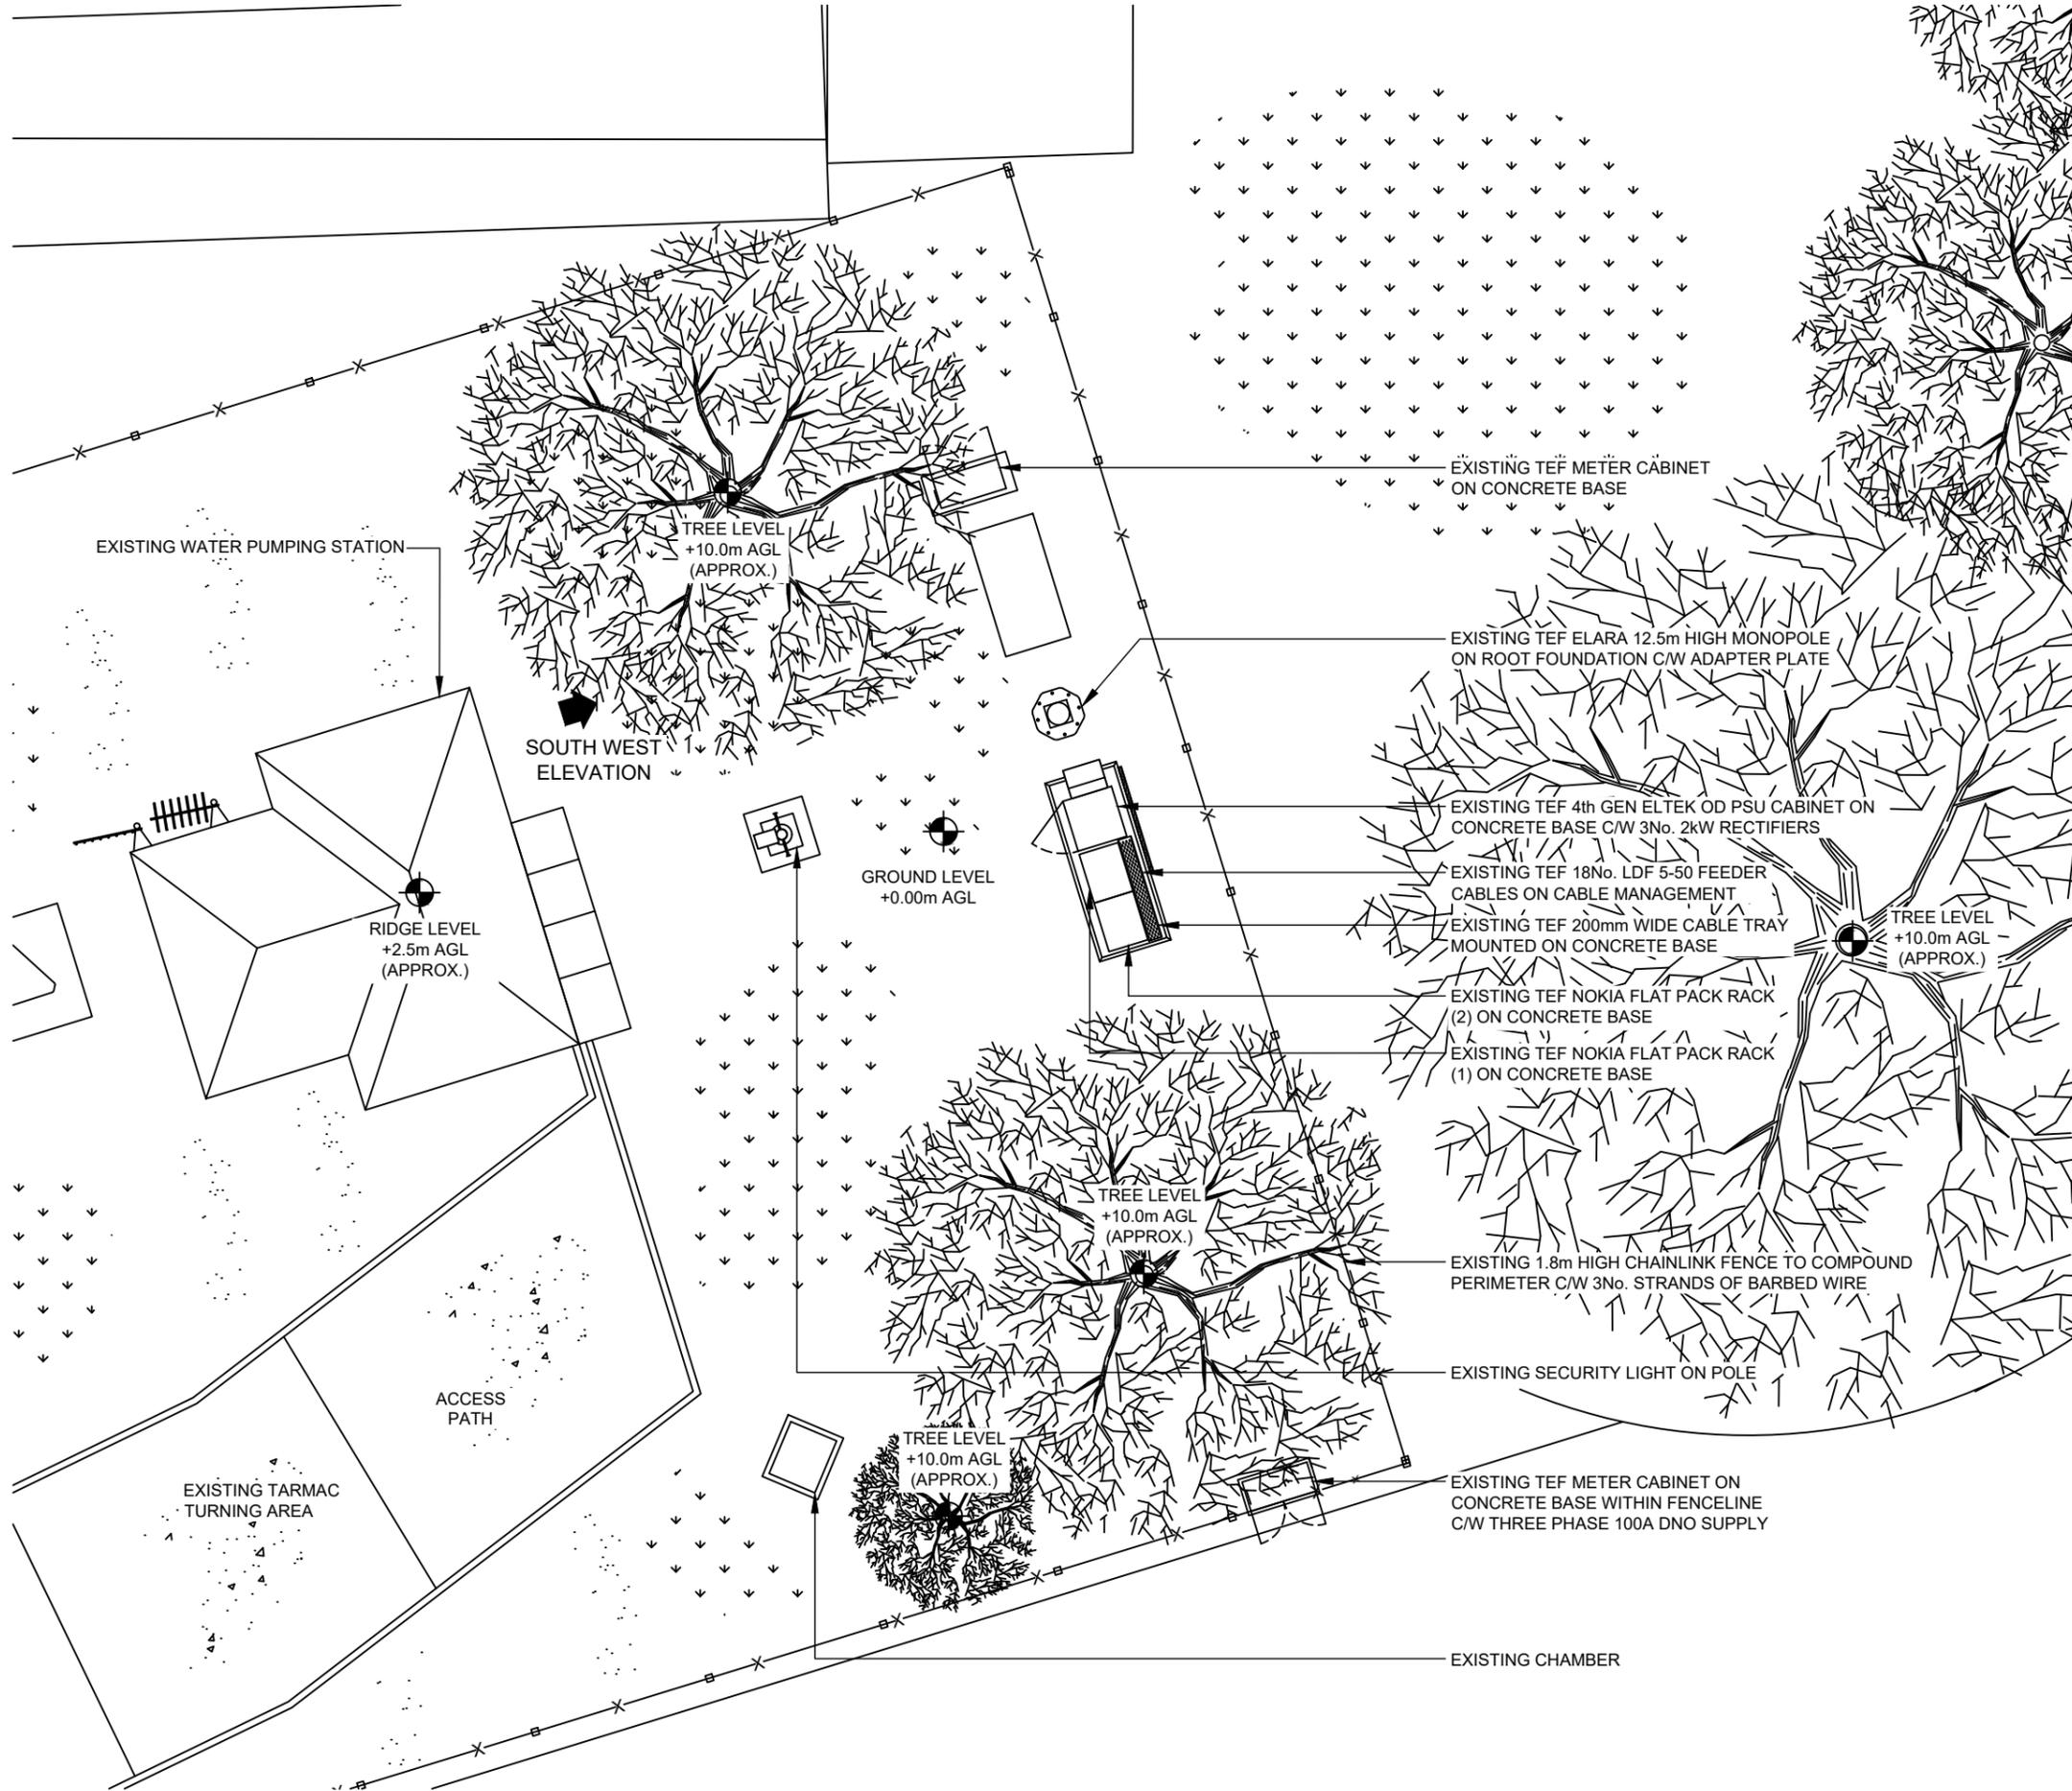

EXISTING SITE PLAN



100mm
50mm
10mm

ALL DIMENSIONS ARE IN mm UNLESS NOTED OTHERWISE

N.G.R	E 526995	N 297725
NOMINATION REFERENCE: N/A		
CONCESSION/FIXIT REQUIRED?	YES	<input checked="" type="checkbox"/> NO
REASON FOR CONCESSION/FIXIT:		
PILLING		
ICNIRP DETAILS IN ACCORDANCE WITH OPERATOR SPECIFIC ICNIRP GUIDELINES		
SITE DESIGN CATEGORY	GROUND LEVEL PUBLIC ACCESS TOWER LEVEL WORKING ACCESS ONLY	
ICNIRP CONTROL MEASURE (IF REQUIRED): NO CONTROL MEASURES REQUIRED		

DEPENDENCIES FOR DETAILED DESIGN/BUILD		
STATS SEARCHES	YES	<input checked="" type="checkbox"/> NO
CHERRY PICKER SURVEY	YES	<input checked="" type="checkbox"/> NO
COMMS SERVICE ALTERATION	YES	<input checked="" type="checkbox"/> NO
GDC/STRUCTURAL CALCULATIONS	YES	<input checked="" type="checkbox"/> NO
GEOTECH	YES	<input checked="" type="checkbox"/> NO
ICNIRP CONTROL MEASURES	YES	<input checked="" type="checkbox"/> NO
ELECTRICAL DESIGN CALCS	YES	<input checked="" type="checkbox"/> NO
MEWP/SCAFFOLD REQUIREMENTS	YES	<input checked="" type="checkbox"/> NO
REC SERVICE ALTERATION	YES	<input checked="" type="checkbox"/> NO
PILING DESIGN	YES	<input checked="" type="checkbox"/> NO
GPR REQUIREMENT	YES	<input checked="" type="checkbox"/> NO
GRILLAGE CALCS	YES	<input checked="" type="checkbox"/> NO

COLOUR CHART	
BLACK	TEXT, EXISTING BUILDINGS, TOWERS, STRUCTURES, TREES, ETC.
BLUE	PROPOSED INSTALLATION

REV	DESCRIPTION OF REVISION	BY	CH	DATE
B	PHASE 6 MONOPOLE ADDED	SG	LP	26.01.26
A	PLANNING ISSUE	RM	LP	26.06.25

DESIGN CONSULTANT	WIG PROJECT NUMBER
WHP	CTIL-C-P3691-2-UPGRADE



TEF	CTIL	VF
37284	11510321	N/A


SITE NAME AND ADDRESS
WHITTLESEY DELPH
WEST DELPH
WHITTLESEY
PETERBOROUGH
PE7 1RG

DRAWING TITLE:
EXISTING SITE ELEVATION

PURPOSE OF ISSUE:
PLANNING

DRAWING NUMBER:
102



SCALE:	DRAWN:	DATE:	REV:
AS SHOWN @ A3	RM	26.06.25	B
CHECKED:	DATE:	APPROVED:	DATE:
LP	26.06.25	LP	26.06.25

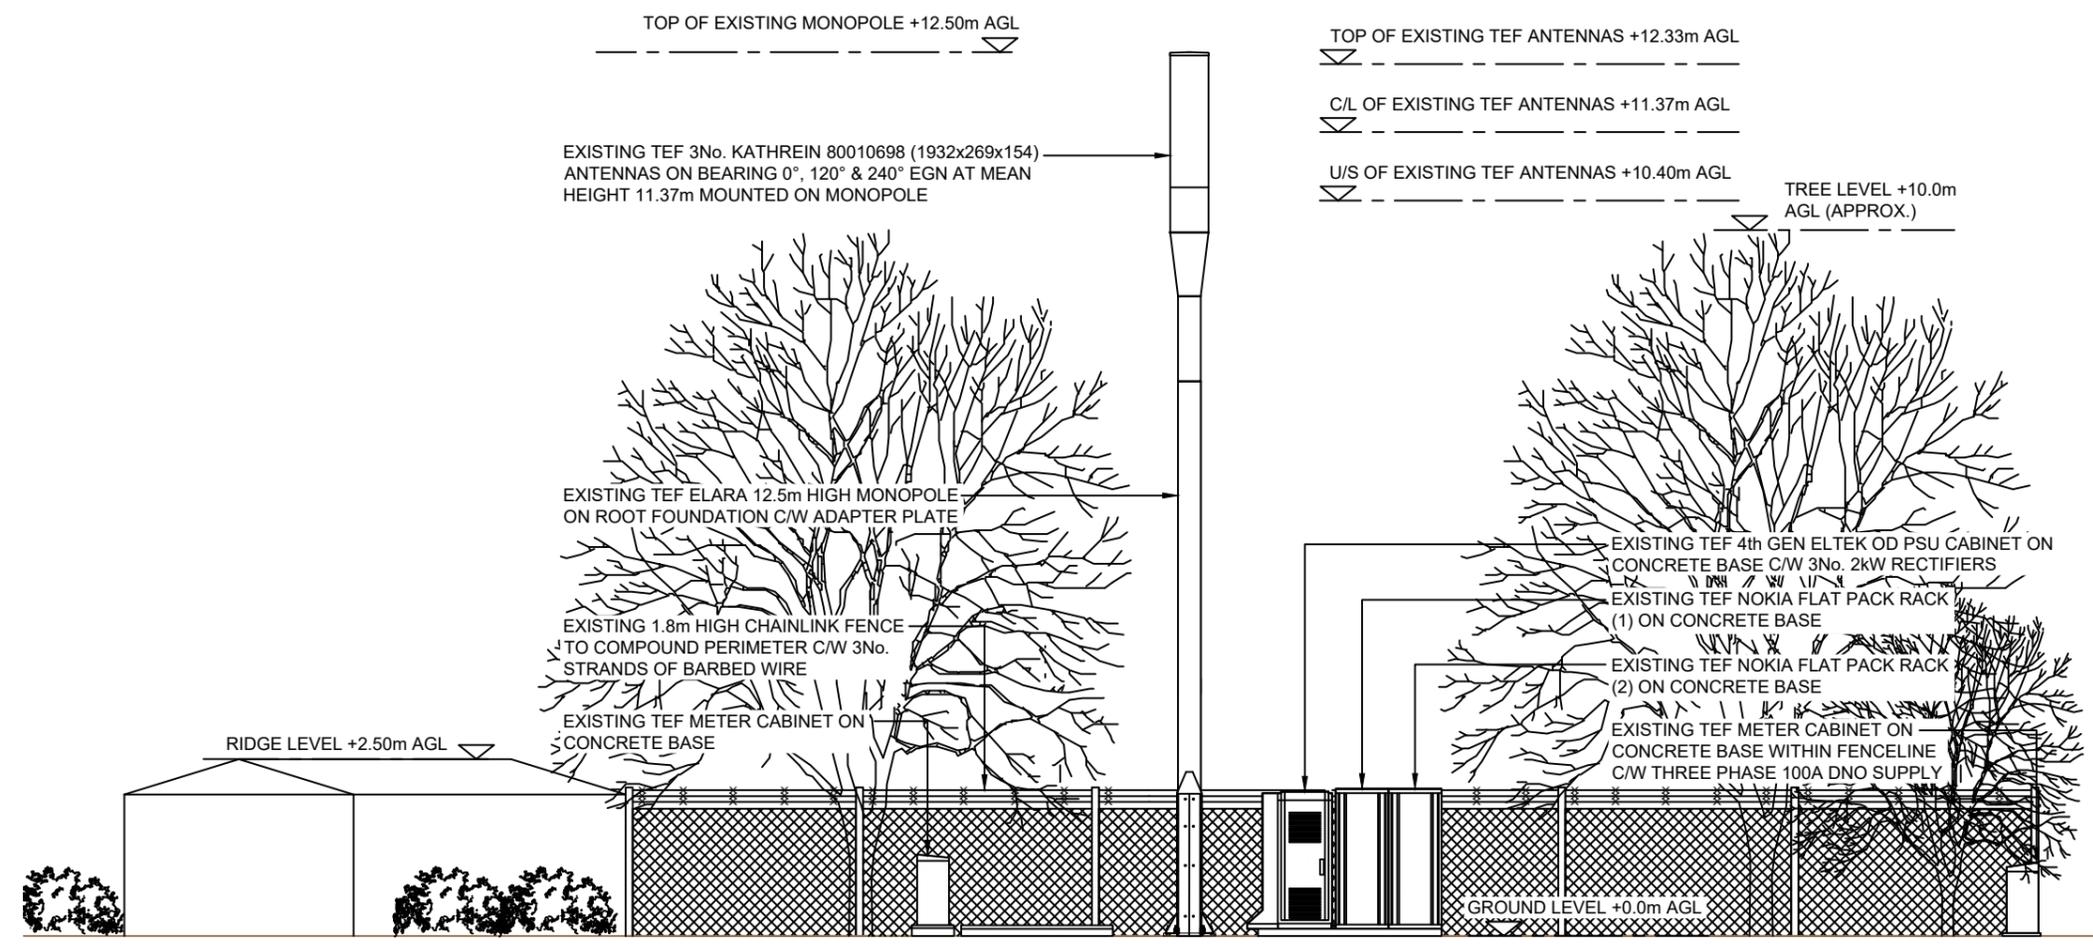

EXISTING SOUTH WEST ELEVATION



100mm
50mm
10mm

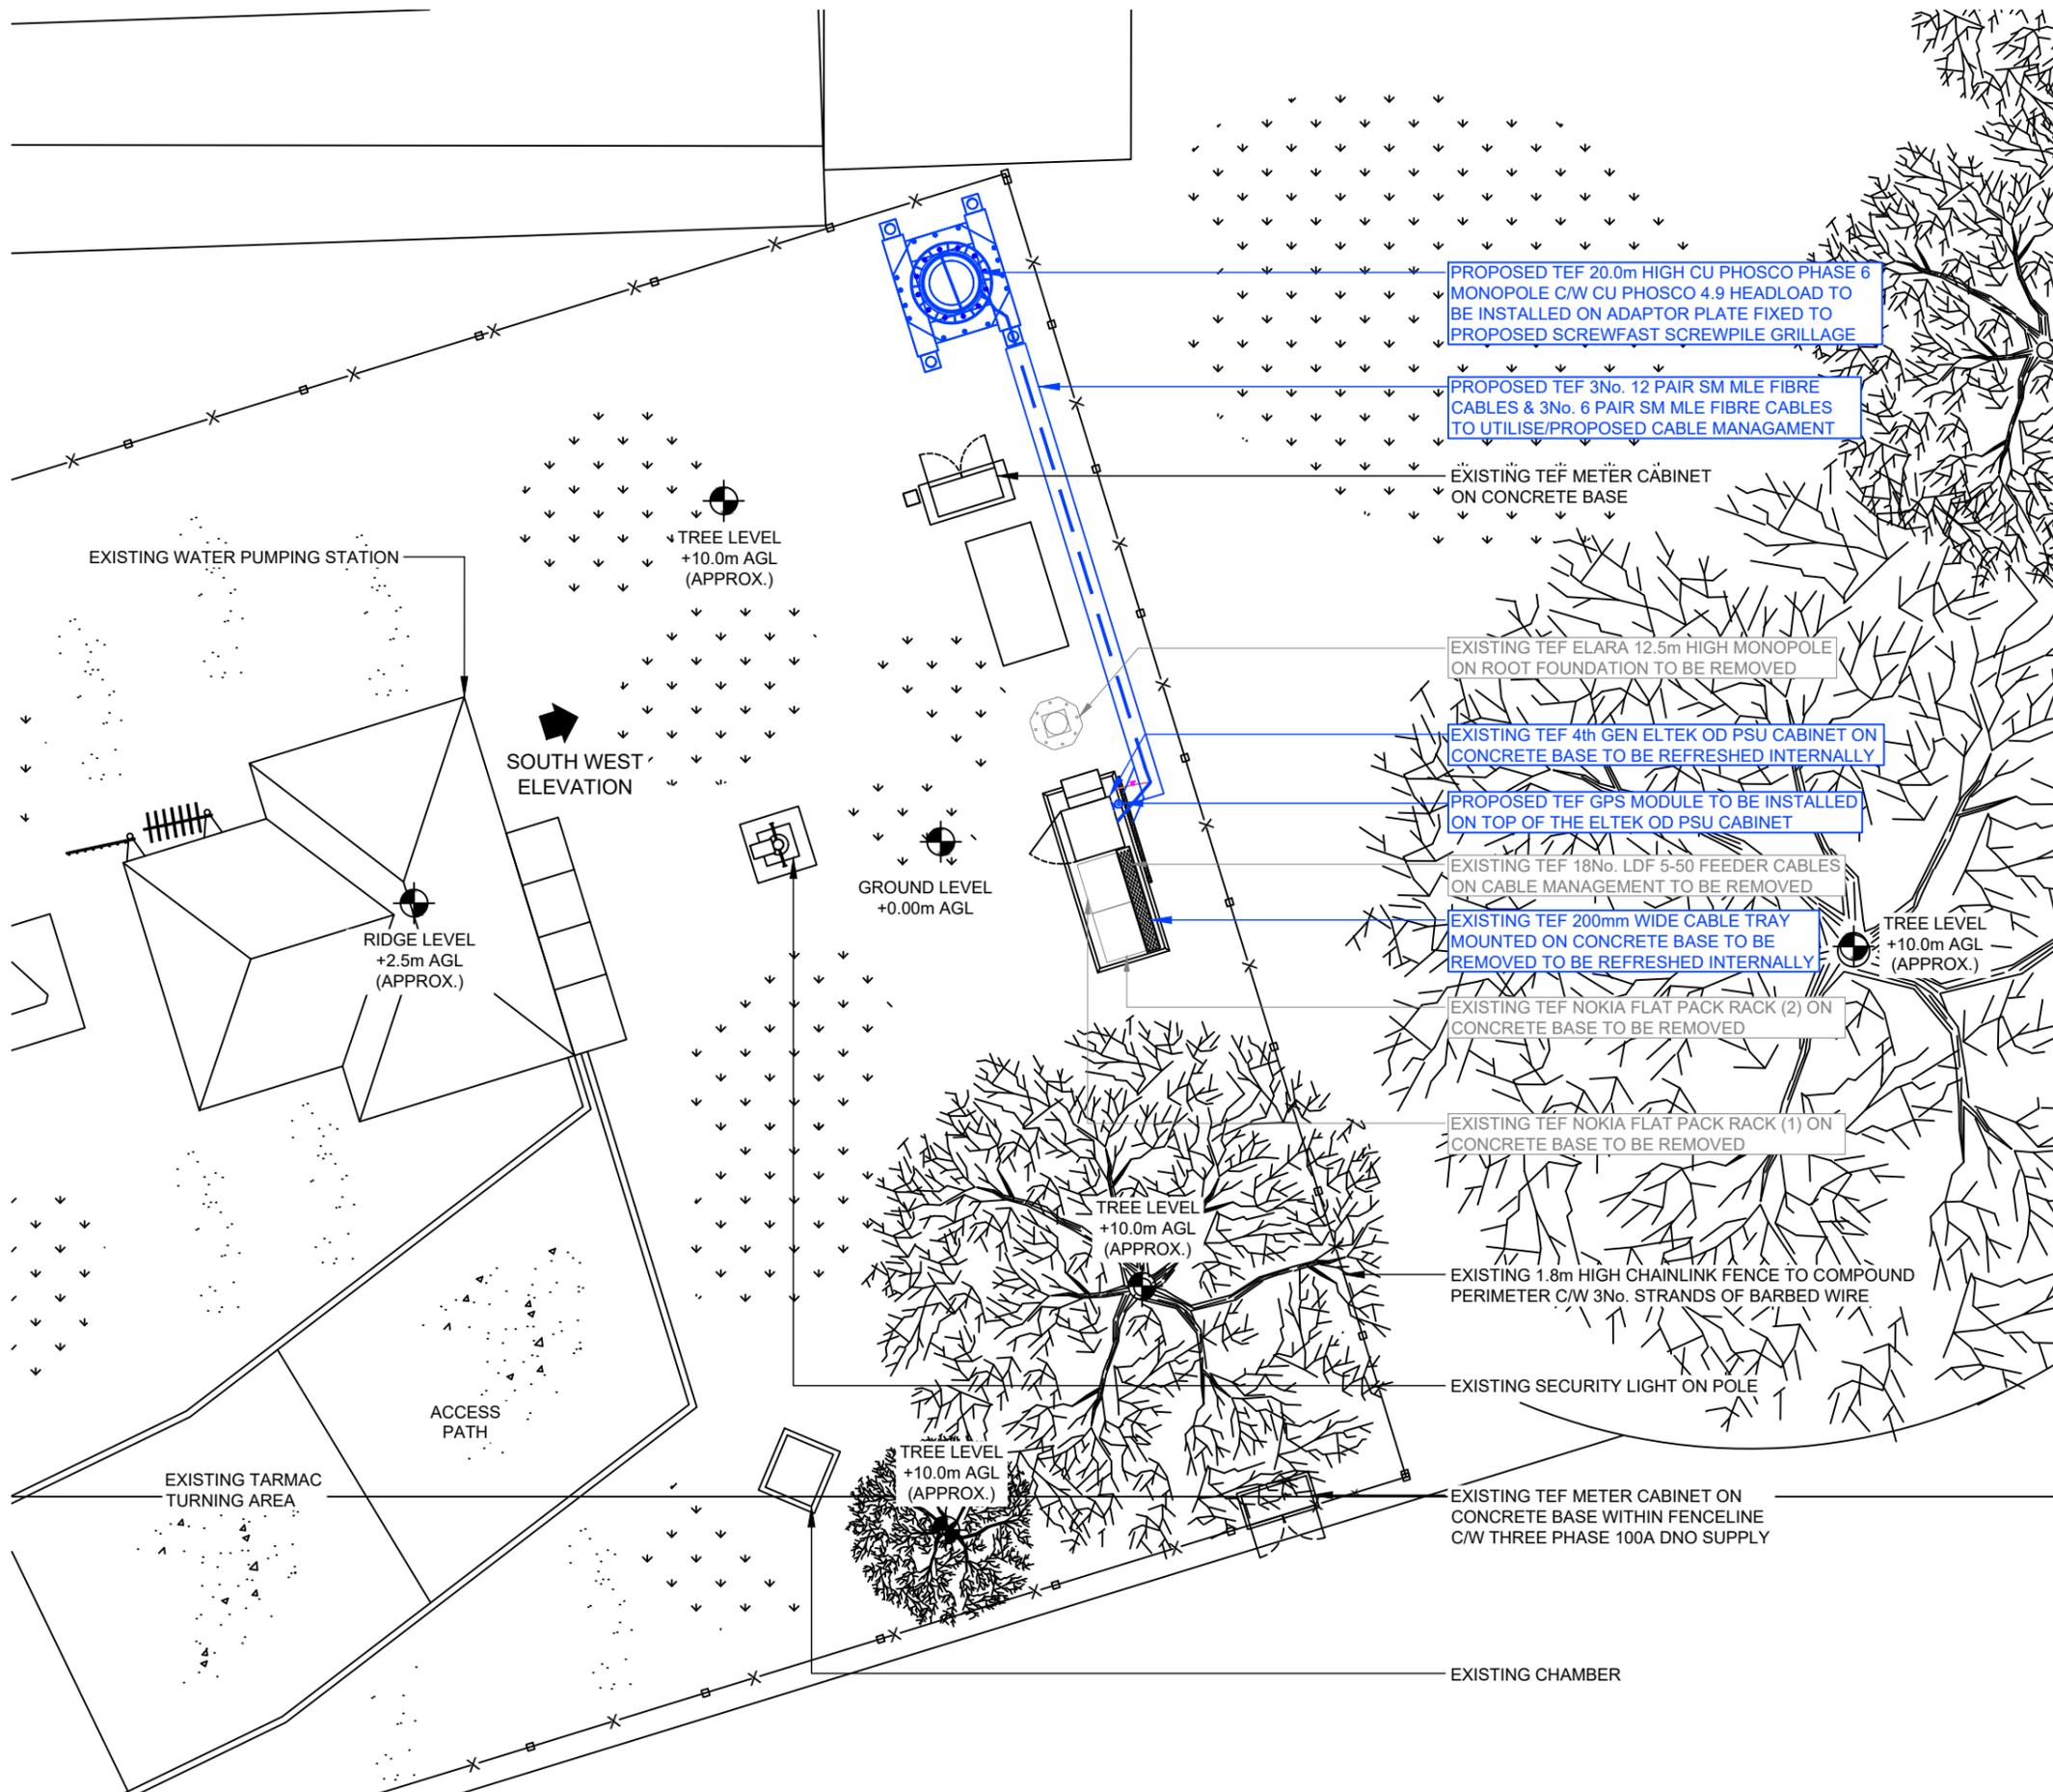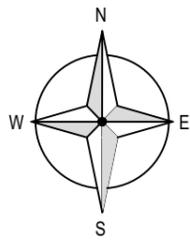

PROPOSED SITE PLAN



ALL DIMENSIONS ARE IN mm UNLESS NOTED OTHERWISE

N.G.R	E 526995	N 297725	
NOMINATION REFERENCE: N/A			
CONCESSION/FIXIT REQUIRED?	YES	<input checked="" type="checkbox"/> NO	
REASON FOR CONCESSION/FIXIT:			
PILLING			
ICNIRP DETAILS IN ACCORDANCE WITH OPERATOR SPECIFIC ICNIRP GUIDELINES			
SITE DESIGN CATEGORY	GROUND LEVEL PUBLIC ACCESS TOWER LEVEL WORKING ACCESS ONLY		
ICNIRP CONTROL MEASURE (IF REQUIRED): NO CONTROL MEASURES REQUIRED			
DEPENDENCIES FOR DETAILED DESIGN/BUILD			
STATS SEARCHES	YES	<input checked="" type="checkbox"/> NO	
CHERRY PICKER SURVEY	<input checked="" type="checkbox"/>	NO	
COMMS SERVICE ALTERATION	<input checked="" type="checkbox"/>	NO	
GDC/STRUCTURAL CALCULATIONS	YES	<input checked="" type="checkbox"/> NO	
GEOTECH	YES	<input checked="" type="checkbox"/> NO	
ICNIRP CONTROL MEASURES	<input checked="" type="checkbox"/>	NO	
ELECTRICAL DESIGN CALCS	YES	<input checked="" type="checkbox"/> NO	
MEWP/SCAFFOLD REQUIREMENTS	<input checked="" type="checkbox"/>	NO	
REC SERVICE ALTERATION	<input checked="" type="checkbox"/>	NO	
PILING DESIGN	YES	<input checked="" type="checkbox"/> NO	
GPR REQUIREMENT	YES	<input checked="" type="checkbox"/> NO	
GRILLAGE CALCS	YES	<input checked="" type="checkbox"/> NO	
COLOUR CHART			
BLACK	TEXT, EXISTING BUILDINGS, TOWERS, STRUCTURES, TREES, ETC.		
BLUE	PROPOSED INSTALLATION		
B	PHASE 6 MONOPOLE ADDED	SG LP	26.01.26
A	PLANNING ISSUE	RM LP	26.06.25
REV	DESCRIPTION OF REVISION	BY CH	DATE
DESIGN CONSULTANT		WIG PROJECT NUMBER	
WHP		CTIL-C-P3691-2-UPGRADE	
TEF	CTIL	VF	
37284	11510321	N/A	
SITE NAME AND ADDRESS			
WHITTLESEY DELPH WEST DELPH WHITTLESEY PETERBOROUGH PE7 1RG			
DRAWING TITLE: PROPOSED SITE PLAN			
PURPOSE OF ISSUE: PLANNING			
DRAWING NUMBER: 103			
SCALE:	DRAWN:	DATE:	REV:
AS SHOWN @ A3	RM	26.06.25	
CHECKED:	DATE:	APPROVED:	DATE:
LP	26.06.25	LP	26.06.25

PROPOSED TEF 3No. AFF6 (780x520x230) ANTENNAS ON BEARING 0°, 120° & 240° EGN AT MEAN HEIGHT 19.61m TO BE INSTALLED ON PROPOSED PHASE 6 MONOPOLE

PROPOSED TEF 3No. AFF1 (730x410x190) ANTENNAS ON BEARING 0°, 120° & 240° EGN AT MEAN HEIGHT 18.90m TO BE INSTALLED ON PROPOSED PHASE 6 MONOPOLE

PROPOSED TEF 3No. AFF3 (2200x500x230) ANTENNAS ON BEARING 0°, 120° & 240° EGN AT MEAN HEIGHT 18.90m TO BE INSTALLED ON PROPOSED PHASE 6 MONOPOLE

PROPOSED TEF 4No. RFF1o AND 1No RFF2o AT MEAN 18.00m TO BE INSTALLED ON PROPOSED PHASE 6 MONOPOLE (TYPICAL PER SECTOR)

PROPOSED TEF 3No. 7 WAY BOBS TO BE INSTALLED ON PROPOSED PHASE 6 MONOPOLE

PROPOSED TEF 1No. 1IN3 OUT BOB TO BE INSTALLED ON PROPOSED PHASE 6 MONOPOLE

PROPOSED TEF 1No. 300mm DFF1 AT MEAN 14.06m TO BE INSTALLED ON PROPOSED PHASE 6 MONOPOLE

PROPOSED TEF 20.0m HIGH CU PHOSCO PHASE 6 MONOPOLE C/W CU PHOSCO 4.9 HEADLOAD TO BE INSTALLED ON ADAPTOR PLATE FIXED TO PROPOSED SCREWFAST SCREWPILE GRILLAGE

PROPOSED TEF 3No. 12 PAIR SM MLE FIBRE CABLES & 3No. 6 PAIR SM MLE FIBRE CABLES TO UTILISE/PROPOSED CABLE MANAGEMENT

C/L OF PROPOSED TEF ANTENNAS +19.64m AGL

C/L OF PROPOSED TEF ANTENNAS +19.61m AGL

C/L OF PROPOSED TEF ANTENNAS +18.90m AGL

U/S OF PROPOSED TEF ANTENNAS +17.80m AGL

C/L OF PROPOSED TEF DISH +16.00m AGL

TOP OF PROPOSED TEF ANTENNAS +20.00m AGL
 U/S OF PROPOSED TEF ANTENNAS +19.27m AGL
 U/S OF PROPOSED TEF ANTENNAS +19.22m AGL
 C/L OF PROPOSED TEF ERS's +18.00m AGL

TREE LEVEL +10.0m AGL (APPROX.)

EXISTING 1.8m HIGH CHAINLINK FENCE TO COMPOUND PERIMETER C/W 3No. STRANDS OF BARBED WIRE

EXISTING TEF 4th GEN ELTEK OD PSU CABINET ON CONCRETE BASE TO BE REFRESHED INTERNALLY

PROPOSED TEF GPS MODULE TO BE INSTALLED ON TOP OF THE ELTEK OD PSU CABINET

EXISTING TEF NOKIA FLAT PACK RACK (1) ON CONCRETE BASE TO BE REMOVED

EXISTING TEF NOKIA FLAT PACK RACK (2) ON CONCRETE BASE TO BE REMOVED

EXISTING TEF METER CABINET ON CONCRETE BASE WITHIN FENCELINE C/W THREE PHASE 100A DNO SUPPLY

RIDGE LEVEL +2.50m AGL

GROUND LEVEL +0.0m AGL

EXISTING TEF METER CABINET ON CONCRETE BASE

PROPOSED SOUTH WEST ELEVATION



ALL DIMENSIONS ARE IN mm UNLESS NOTED OTHERWISE

N.G.R	E 526995	N 297725
NOMINATION REFERENCE: N/A		
CONCESSION/FIXIT REQUIRED?	YES	<input checked="" type="checkbox"/> NO
REASON FOR CONCESSION/FIXIT:		
PILLING		
ICNIRP DETAILS IN ACCORDANCE WITH OPERATOR SPECIFIC ICNIRP GUIDELINES		
SITE DESIGN CATEGORY	GROUND LEVEL PUBLIC ACCESS TOWER LEVEL WORKING ACCESS ONLY	
ICNIRP CONTROL MEASURE (IF REQUIRED): NO CONTROL MEASURES REQUIRED		
DEPENDENCIES FOR DETAILED DESIGN/BUILD		
STATS SEARCHES	YES	<input checked="" type="checkbox"/> NO
CHERRY PICKER SURVEY	<input checked="" type="checkbox"/>	NO
COMMS SERVICE ALTERATION	<input checked="" type="checkbox"/>	NO
GDC/STRUCTURAL CALCULATIONS	YES	<input checked="" type="checkbox"/> NO
GEOTECH	YES	<input checked="" type="checkbox"/> NO
ICNIRP CONTROL MEASURES	<input checked="" type="checkbox"/>	NO
ELECTRICAL DESIGN CALCS	YES	<input checked="" type="checkbox"/> NO
MEWP/SCAFFOLD REQUIREMENTS	<input checked="" type="checkbox"/>	NO
REC SERVICE ALTERATION	<input checked="" type="checkbox"/>	NO
PILING DESIGN	YES	<input checked="" type="checkbox"/> NO
GPR REQUIREMENT	YES	<input checked="" type="checkbox"/> NO
GRILLAGE CALCS	YES	<input checked="" type="checkbox"/> NO

COLOUR CHART

BLACK	TEXT, EXISTING BUILDINGS, TOWERS, STRUCTURES, TREES, ETC.
BLUE	PROPOSED INSTALLATION

B	PHASE 6 MONOPOLE ADDED	SG	LP	26.01.26
A	PLANNING ISSUE	RM	LP	26.06.25
REV	DESCRIPTION OF REVISION	BY	CH	DATE

DESIGN CONSULTANT	WIG PROJECT NUMBER
WHP	CTIL-C-P3691-2-UPGRADE




TEF	CTIL	VF
37284	11510321	N/A

SITE NAME AND ADDRESS
 WHITTLESEY DELPH
 WEST DELPH
 WHITTLESEY
 PETERBOROUGH
 PE7 1RG

DRAWING TITLE:
PROPOSED SITE ELEVATION
 PURPOSE OF ISSUE:
PLANNING

DRAWING NUMBER: 104			
SCALE: AS SHOWN @ A3	DRAWN: RM	DATE: 26.06.25	REV: B
CHECKED: LP	DATE: 26.06.25	APPROVED: LP	DATE: 26.06.25

100mm
50mm
10mm

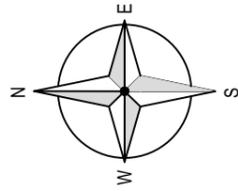

PROPOSED TEF 3No. 12 PAIR SM MLE FIBRE CABLES & 3No. 6 PAIR SM MLE FIBRE CABLES TO UTILISE/PROPOSED CABLE MANAGEMENT

PROPOSED TEF 20.0m HIGH CU PHOSCO PHASE 6 MONOPOLE C/W CU PHOSCO 4.9 HEADLOAD TO BE INSTALLED ON ADAPTOR PLATE FIXED TO PROPOSED SCREWFAST SCREWPILE GRILLAGE

EXISTING TEF METER CABINET ON CONCRETE BASE

PROPOSED TEF GPS MODULE TO BE INSTALLED ON TOP OF THE ELTEK OD PSU CABINET

ALLOCATED TEF 1No.EFF1 FOOTPRINT

EXISTING TEF 18No. LDF 5-50 FEEDER CABLES ON CABLE MANAGEMENT TO BE REMOVED

EXISTING TEF 200mm WIDE CABLE TRAY MOUNTED ON CONCRETE BASE TO BE REMOVED TO BE REFRESHED INTERNALLY

EXISTING TEF NOKIA FLAT PACK RACK (2) ON CONCRETE BASE TO BE REMOVED

EXISTING TEF NOKIA FLAT PACK RACK (1) ON CONCRETE BASE TO BE REMOVED

EXISTING TEF 4th GEN ELTEK OD PSU CABINET ON CONCRETE BASE TO BE REFRESHED INTERNALLY

EXISTING TEF ELARA 12.5m HIGH MONOPOLE ON ROOT FOUNDATION TO BE REMOVED

NOTES:

CAUTION AT BUILD AS FOUL SHOWING IN THE VICINITY ON THE STATS.

EQUIPMENT COLOUR KEY

TEF ALLOCATED FOOTPRINT	
NEUTRAL FOOTPRINT	
TEF PROPOSED EQUIPMENT	
TEF EQUIPMENT ALLOCATED	
EXISTING EQUIPMENT	

REV	DESCRIPTION OF REVISION	BY	CH	DATE
B	PHASE 6 MONOPOLE ADDED	SG	LP	26.01.26
A	PLANNING ISSUE	RM	LP	26.06.25

DESIGN CONSULTANT	WIG PROJECT NUMBER
WHP	CTIL-C-P3691-2-UPGRADE



TEF	CTIL	VF
37284	11510321	N/A

SITE NAME AND ADDRESS

WHITTLESEY DELPH
WEST DELPH
WHITTLESEY
PETERBOROUGH
PE7 1RG

DRAWING TITLE:
ALLOCATED CABINET LAYOUT

PURPOSE OF ISSUE:
PLANNING

DRAWING NUMBER:
105

SCALE: AS SHOWN @ A3	DRAWN: RM	DATE: 26.06.25	REV: B
CHECKED: LP	DATE: 26.06.25	APPROVED: LP	DATE: 26.06.25


ALLOCATED CABINET LAYOUT




100mm

50mm

10mm

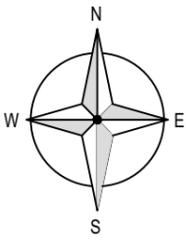


ITEM DESCRIPTION	QUANTITY
EXISTING ANTENNA	3

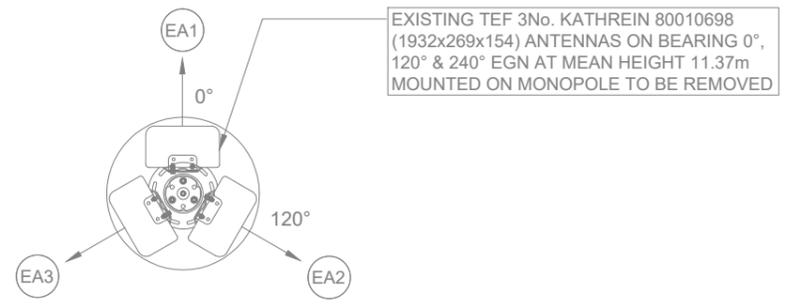


EXISTING TEF 3No. KATHREIN 80010698 (1932x269x154) ANTENNAS ON BEARING 0°, 120° & 240° EGN AT MEAN HEIGHT 11.37m MOUNTED ON MONOPOLE TO BE REMOVED

**EXISTING ANTENNA PLAN
@11.37m AGL**
(1:25)

 

ITEM DESCRIPTION	QUANTITY
RFF1o	12
RFF2o	3

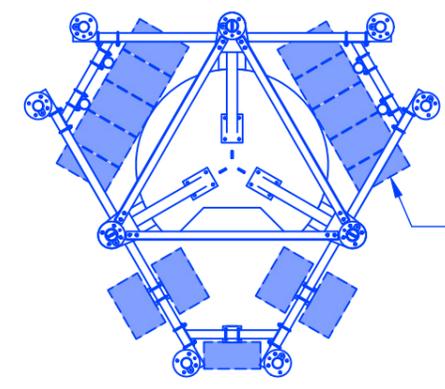


PROPOSED TEF 4No. RFF1o AND 1No RFF2o AT MEAN 18.00m TO BE INSTALLED ON PROPOSED PHASE 6 MONOPOLE (TYPICAL PER SECTOR)

**ALLOCATED ERS PLAN
@18.00m AGL**
(1:50)



EQUIPMENT COLOUR KEY	
TEF ALLOCATED FOOTPRINT	
NEUTRAL FOOTPRINT	
TEF PROPOSED EQUIPMENT	
TEF EQUIPMENT ALLOCATED	
EXISTING EQUIPMENT	

ITEM DESCRIPTION	QUANTITY
AFF3	3
AFF6o	3
AFF1o	3

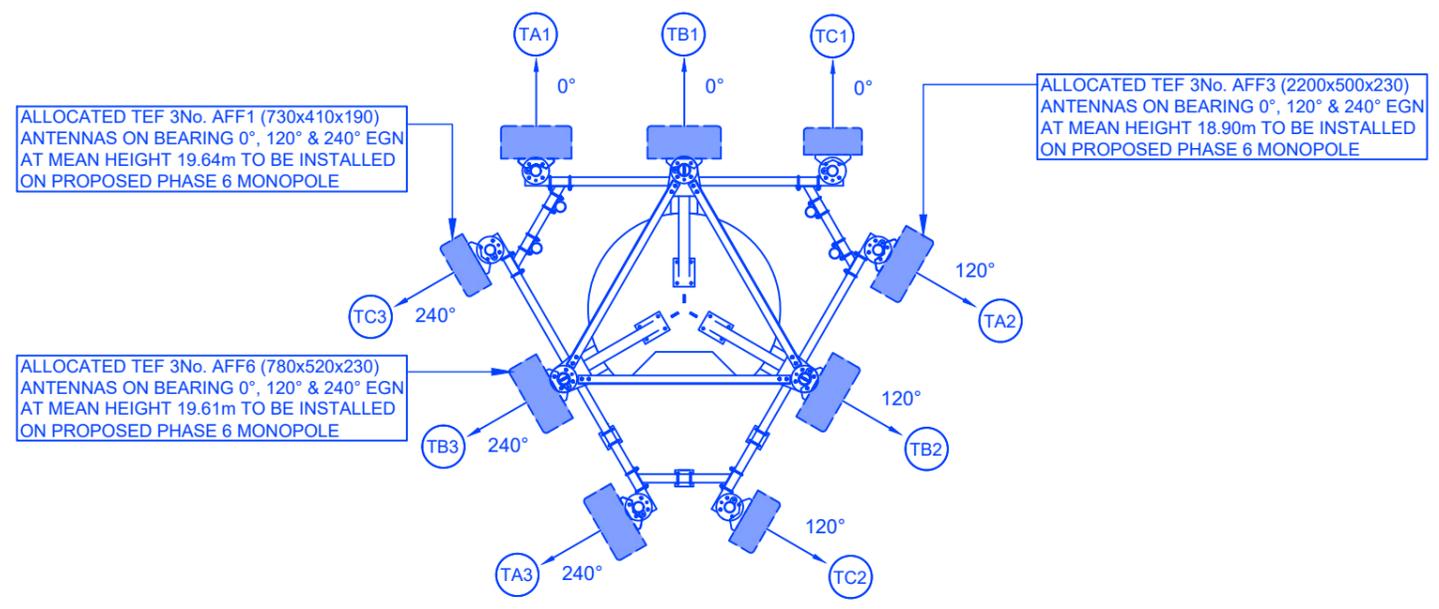

ALLOCATED TEF 3No. AFF1 (730x410x190) ANTENNAS ON BEARING 0°, 120° & 240° EGN AT MEAN HEIGHT 19.64m TO BE INSTALLED ON PROPOSED PHASE 6 MONOPOLE

ALLOCATED TEF 3No. AFF3 (2200x500x230) ANTENNAS ON BEARING 0°, 120° & 240° EGN AT MEAN HEIGHT 18.90m TO BE INSTALLED ON PROPOSED PHASE 6 MONOPOLE

ALLOCATED TEF 3No. AFF6 (780x520x230) ANTENNAS ON BEARING 0°, 120° & 240° EGN AT MEAN HEIGHT 19.61m TO BE INSTALLED ON PROPOSED PHASE 6 MONOPOLE

**ALLOCATED ANTENNA PLAN
@19.64m, 19.61m & 18.90m AGL**
(1:50)



REV	DESCRIPTION OF REVISION	BY	CH	DATE
B	PHASE 6 MONOPOLE ADDED	SG	LP	26.01.26
A	PLANNING ISSUE	RM	LP	26.06.25

DESIGN CONSULTANT	WIG PROJECT NUMBER
WHP	CTIL-C-P3691-2-UPGRADE



TEF	CTIL	VF
37284	11510321	N/A

SITE NAME AND ADDRESS
**WHITTLESEY DELPH
WEST DELPH
WHITTLESEY
PETERBOROUGH
PE7 1RG**

DRAWING TITLE:
EXISTING & ALLOCATED ANTENNA PLAN

PURPOSE OF ISSUE:
PLANNING

DRAWING NUMBER:
106

SCALE:	DRAWN:	DATE:	REV:
AS SHOWN @ A3	RM	26.06.25	B
CHECKED:	DATE:	APPROVED:	DATE:
LP	26.06.25	LP	26.06.25

100mm

50mm

10mm