

NOTES

SURVEY INFORMATION SUPPLIED BY ASC SURVEYS LTD. ASC:97.505

LEGEND

- APPLICATION SITE BOUNDARY
- EXISTING GROUND CONTOURS (mood)
- EXISTING WATER BODY
- PROPOSED CREST SLOPE DRAIN (ARROW SHOWS FLOW DIRECTION)
- NEW DRAIN
- PUMPING ROUTE
- SURFACE WATER MONITORING POINT
- TOE BUND (INDICATIVE)
- GRANULAR DRAINAGE BLANKET
- MATERIALS SCREENING AREA

REPRODUCED FROM THE ORDNANCE SURVEY MAP WITH THE PERMISSION OF THE CONTROLLER OF HER MAJESTY'S STATIONARY OFFICE, CROWN COPYRIGHT, LICENCE NUMBER AL511684/001

SAXON PIT

FACE STABILISATION AND RESTORATION SCHEME


SURFACE WATER SCHEME

SW 1

PROJECT No. 4D/027/044

FILE No. SW 1


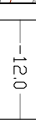


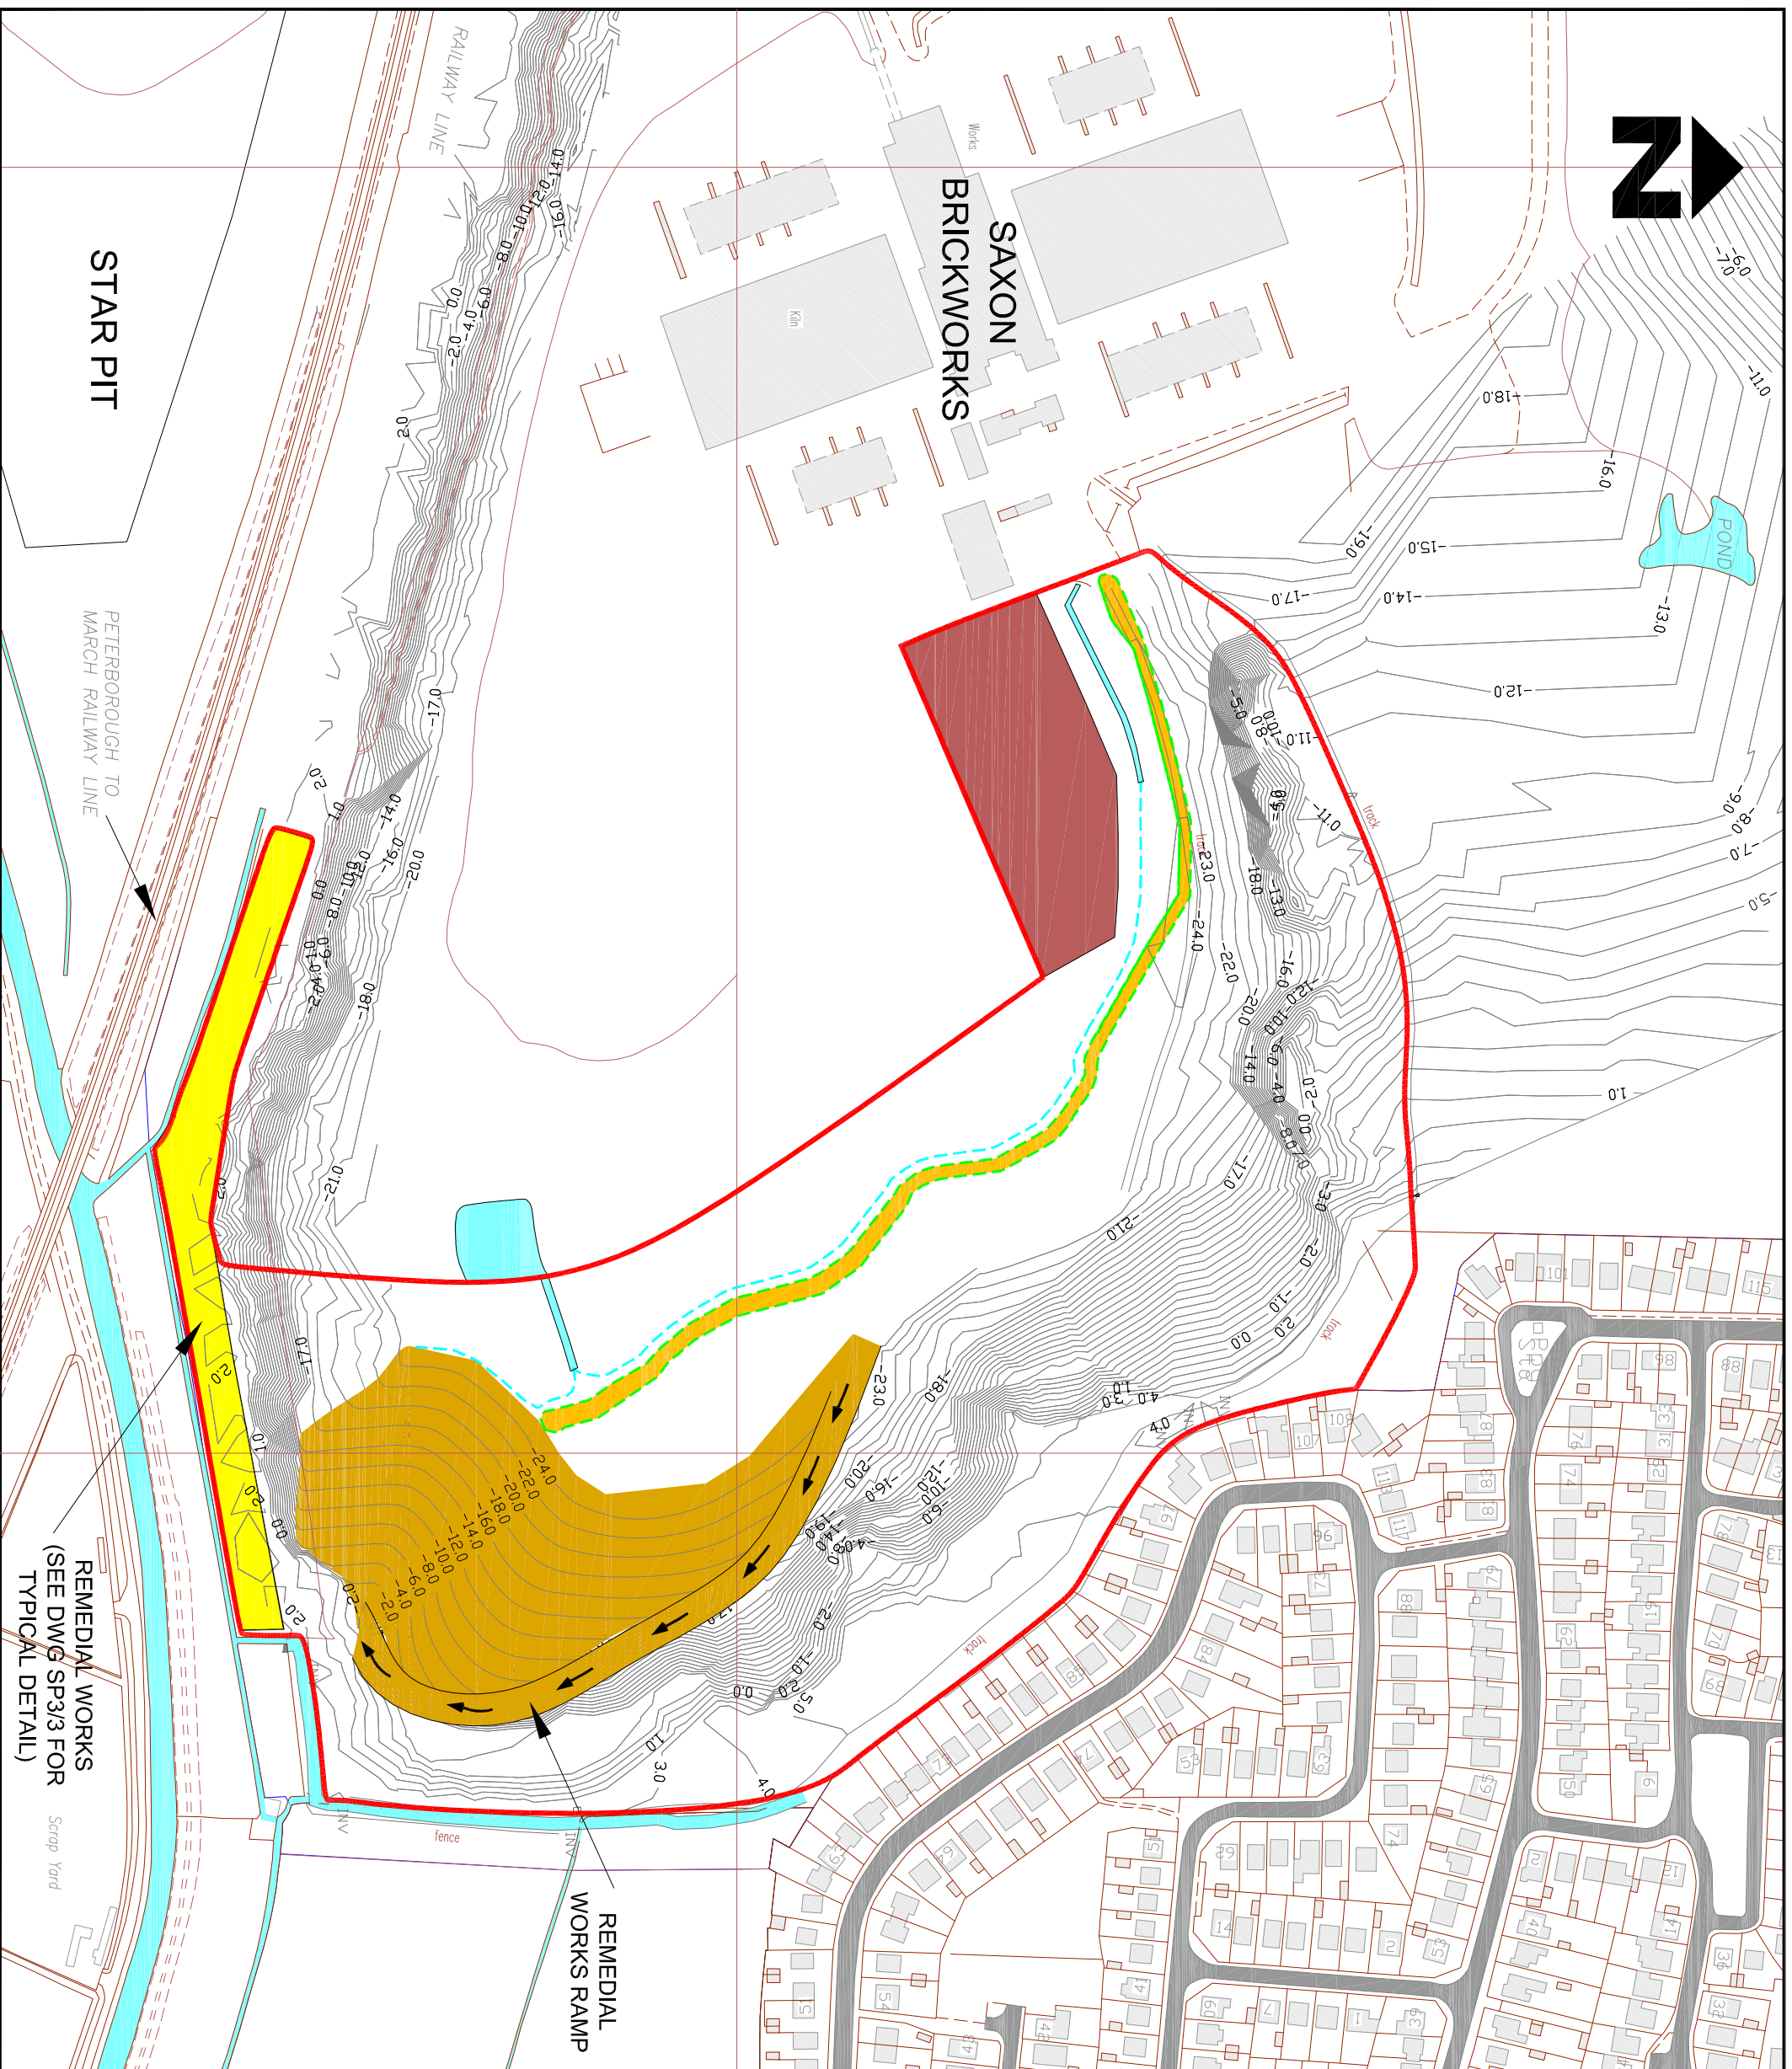




SCALE: 1:2,500



NOTES

SURVEY INFORMATION SUPPLIED BY ASC SURVEYS LTD. ASC.97.505

LEGEND

-  APPLICATION SITE BOUNDARY
-  EXISTING GROUND CONTOURS (mODD)
-  EXISTING WATER BODY
-  REMEDIAL WORKS
-  ACCESS ROUTE TO REMEDIAL WORKS AREA VIA RAMP
-  TEMPORARY DRAIN
-  TOE BUND (INDICATIVE)
-  RAMP / BUTTRESS FORMATION
-  MATERIALS SCREENING AREA

REPRODUCED FROM THE ORDNANCE SURVEY MAP WITH THE PERMISSION OF THE CONTROLLER OF HER MAJESTY'S STATIONARY OFFICE. CROWN COPYRIGHT, LICENCE NUMBER AL100012293



SAXON PIT
 FACE STABILISATION
 AND RESTORATION SCHEME
PHASE 2 - REMEDIAL WORKS
 ACCESS RAMP CONSTRUCTION
 SP 3/2



PROJECT No. 4D/027/044
 FILE No. SP3-2 SCALE: 1:2,500

STAR PIT

PETERBOROUGH TO MARCH RAILWAY LINE


SAXON BRICKWORKS

POND

REMEDIAL WORKS RAMP

REMEDIAL WORKS (SEE DWG SP3/3 FOR TYPICAL DETAIL)

Scrap Yard

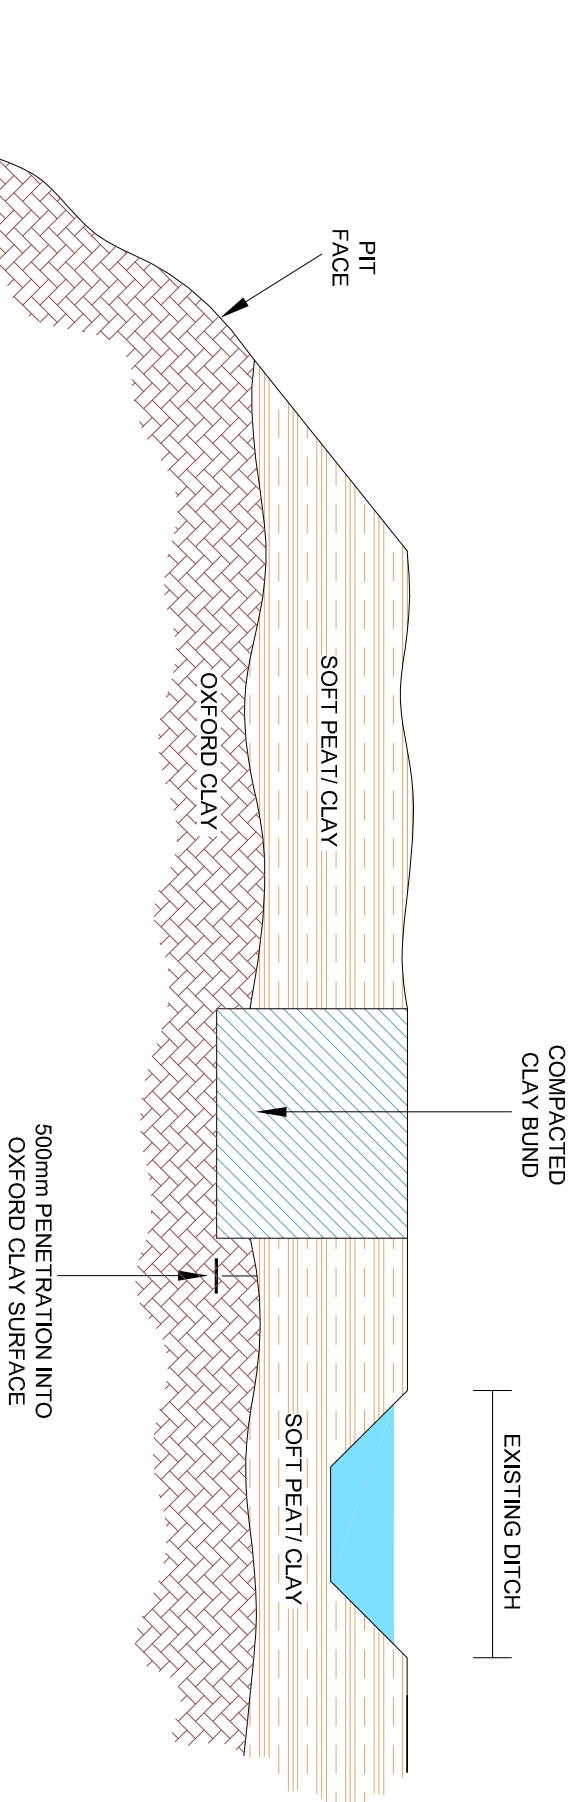

SAXON PIT

FACE STABILISATION
AND RESTORATION SCHEME

TYPICAL SECTION
THROUGH CUT-OFF

SP 3/3



PROJECT No. 4D/027/044

FILE No. SP3-3

SCALE: N.T.S