

WHITTLESEY TOWN COUNCIL — Planning Committee

Dear Councillor

You are summoned to a Planning Committee Meeting which will be held on Wednesday 31st May 2023 at 10.15am at Peel House, 8 Queen Street, Whittlesey, PE7 1AY

Yours faithfully

S C Piergianni

23rd May 2023

Susan C Piergianni
Town Clerk & RFO

AGENDA

P37/2023. Election of the Chairman

P38/2023. Election of the Vice Chairman

P39/2023 To receive apologies for absence from members.

P40/2023. To receive the minutes from the Planning Committee held on Monday 13th March 2023

P41/2023. To receive members' declaration of disclosable pecuniary, non-disclosable pecuniary and non pecuniary interests in relation to any agenda item.

P42/2023. Public Forum (Time allowed 15 Minutes)

P43/2023. To consider planning applications received from FDC and CCC.

F/YR23/0351/O - Erect 1 dwelling (outline application with matters committed in respect of access) at Land East Of 37 Scaldgate Whittlesey Cambridgeshire

F/YR23/0362/O - Erect up to 3 x dwellings with associated accesses and infrastructure (outline application with all matters reserved) at Land West Of 491 March Road Turves Cambridgeshire

F/YR23/0377/F - Erect a 2-storey building comprising of 1 x commercial unit (Class E) and 2 x dwellings (2 x 1-bed flats) involving demolition of existing building at 1A Eastgate Whittlesey Peterborough Cambridgeshire PE7 1SE

F/YR23/0409/F - Erect a 2.4m high (max height) palisade fence involving the demolition of existing buildings (part retrospective) at Churchfield Farm Kings Dyke Whittlesey Cambridgeshire

F/YR23/0419/F - Change of use of first floor from commercial use to 5 x flats (5 x 1-bed), the replacement of existing flat roof with a crown roof, and further alterations including the insertion of roof lights, partly new rendered areas, installation of Juliette balconies, and changes to door and windows at 26 - 28 Broad Street Whittlesey Peterborough Cambridgeshire PE7 1HA

CCC Application Proposed disable parking bay outside 37 Church Street Whittlesey.(details attached)

FDC request Street Naming of New development (Details attached)

Additional Information

P44/2023. Date of next meeting: Monday 19th June 2023 at 7.30pm

FDc Request

New Street Naming SNN/22/0085- Land North of 39 To 49 Coates Road, Eastrea

From: Street Naming & Numbering <StreetNaming@fenland.gov.uk>

Sent: Tue, 23 May, 2023 at 10:54

To: Sue Whittlesey (clerk@whittleseytowncouncil.gov.uk)

Cc: Cllr Chris Boden, Cllr Alex Miscandlon, Cllr Haq Nawaz

[image001.jpg](#) (14.4 KB) [image002.jpg](#) (3.7 KB)

[SNNPRACNOT4WARD MEMBERS, TOWN PARISH COUNCILS.DOC](#) (39 KB) [Site.pdf](#) (2 MB)

– [Download all](#)



Images not displayed.

SHOW IMAGES | **ALWAYS SHOW IMAGES FROM THIS SENDER**

I attach a plan indicating the above development for which the following street naming has been put forward:

Eastrea Hide

I should be pleased to receive your Council's confirmation that you have no objections to the proposed street name or alternatively, details of any objections which you wish to raise. Please refer to Practice Note 4 in your deliberations. *(it is the developer's right to choose the Street Name, therefore I can only take valid objections into account)*

Will you please take careful note that I shall need to receive your comments no later than 14th June.

If I do not hear from you by 14th June I will assume that you do not wish to raise any objections to the proposed name.

Please do not hesitate to contact me if you require any further information/clarification.

Regards
Wendy Lake
LLPG/SNN Officer

 A blue and yellow text on a blue background Description automatically generated with low confidence

01354 654321
www.fenland.gov.uk



How did we do? [Visit our website to have your say](#)

CCC APP

Dear Councillors and Whittlesey Town Council

Cambridgeshire County Council has received an application to install a disabled persons parking bay for a resident in Church Street, Whittlesey. Cambridgeshire County Council has an annual budget to install disabled persons parking bay for those residents who apply and meet the criteria to be considered for a bay.


I have attached a plan showing the location and extent of the proposed bay.

If you wish to make any comments on this proposal I would appreciate them by email no later than the 17th May 2023.

If you require any further information, please do not hesitate to contact me.

Kind regards

Steven Thoday
Lead Technician
Policy & Regulation
Transport Strategy & Network Management
Box No. D8E
Huntingdon Highways Depot
Stanton Way
Huntingdon
PE29 6PY
Tel. 0345 045 5212
Mobile. 07833496646

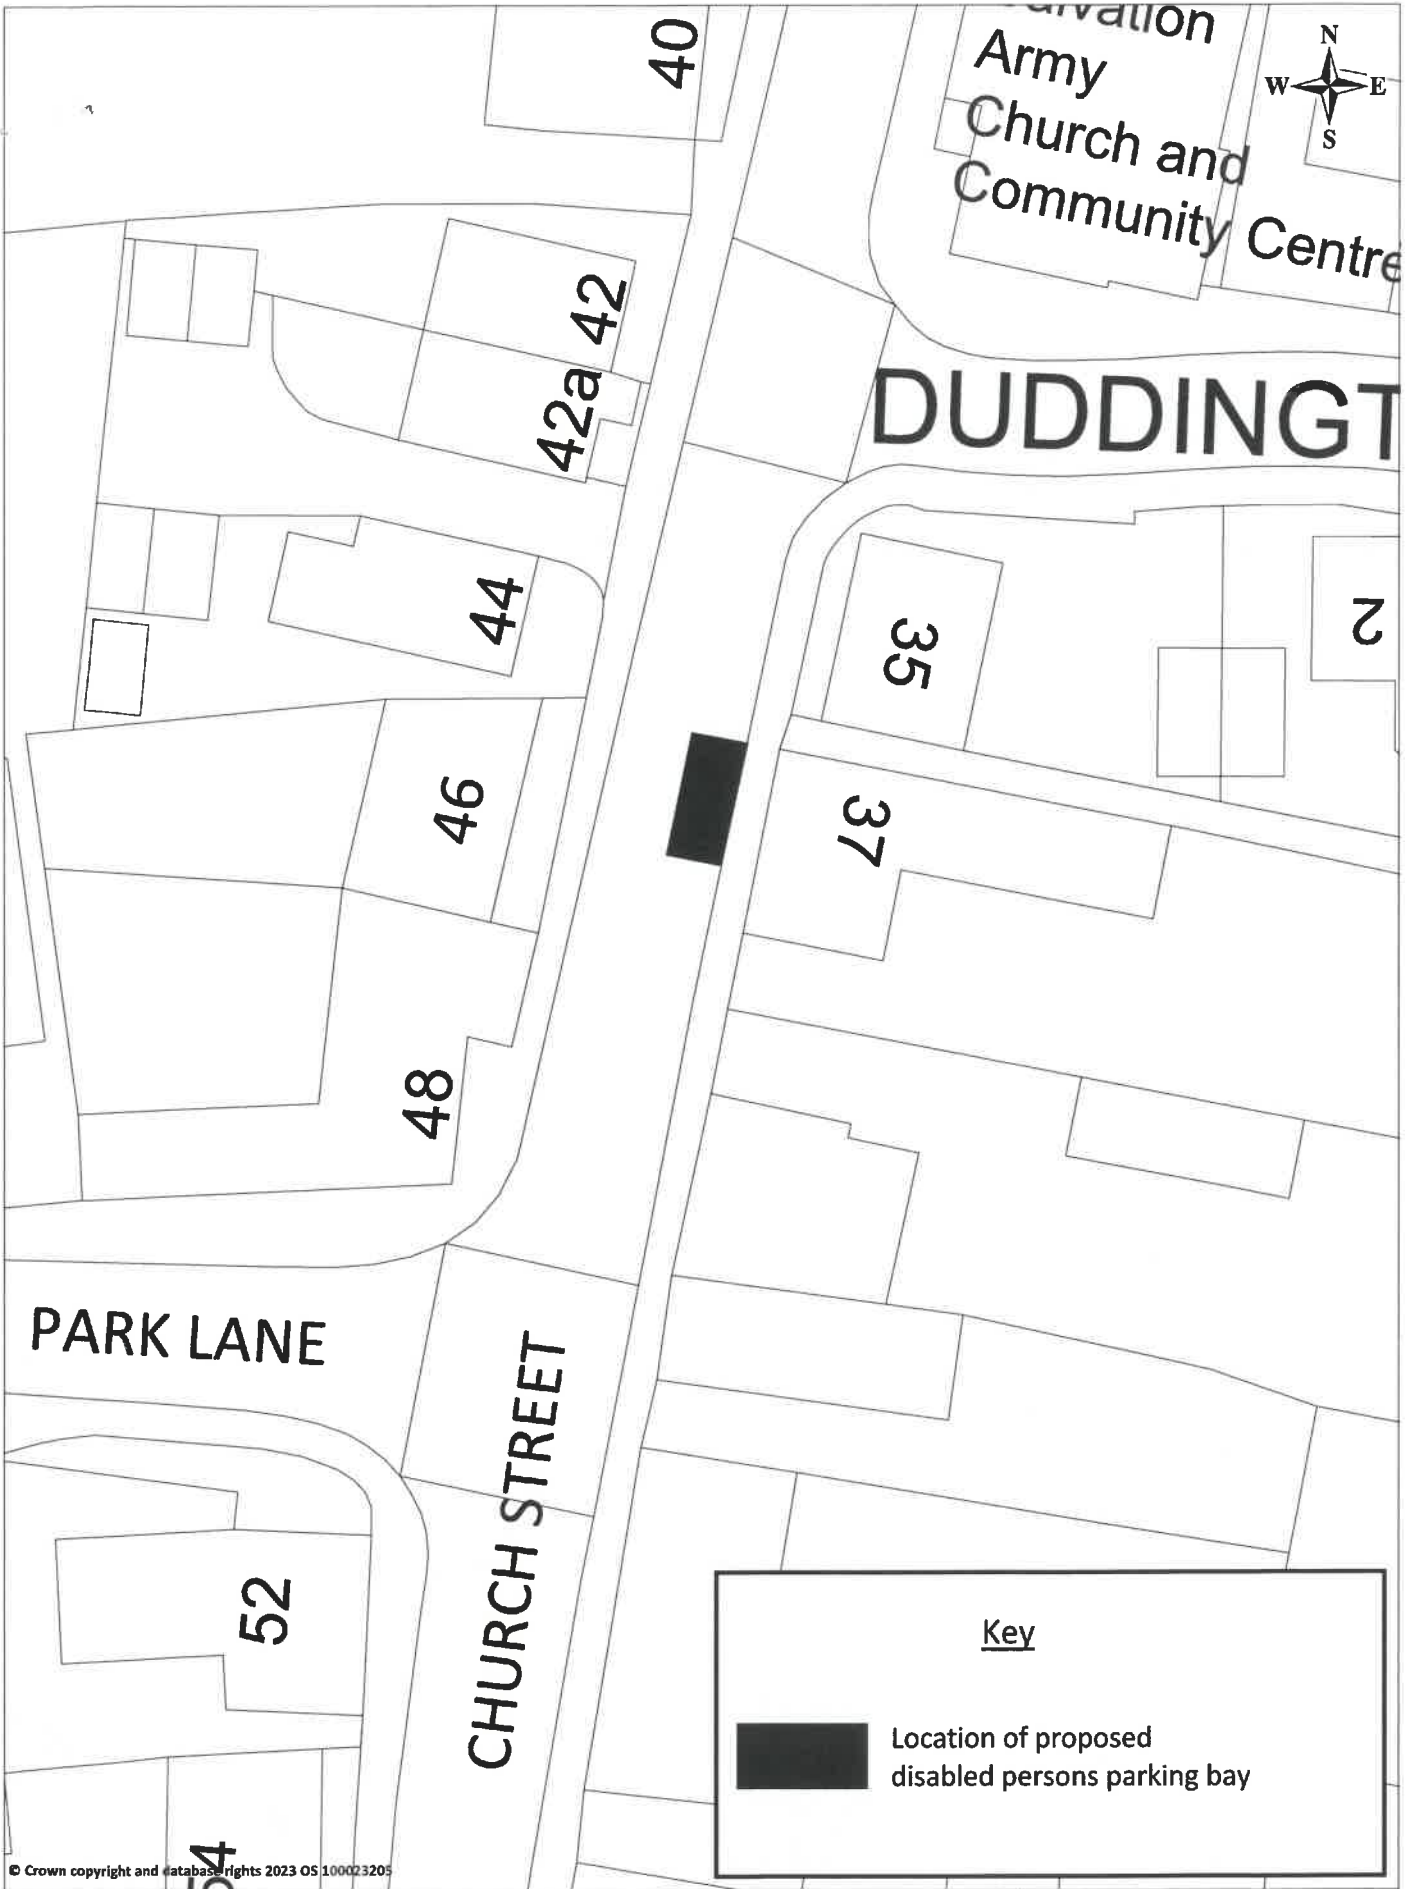

© Crown copyright and database rights 2023 OS 100023205

ORDER TITLE:
Proposed disabled persons parking bay: Church Street, Whittlesey

PROJECT: 0

Scale (at A1): 1:200

REVISION: 0

Date: 24/04/2023

