




NOTES:

1. ALL DIMENSIONS GIVEN IN THIS DRAWING ARE IN **MILLIMETRES** UNLESS SPECIFICALLY STATED OTHERWISE.
2. PLOTTED LOCATIONS FOR REFERENCE ONLY, PLEASE SEE INDIVIDUAL DRAWINGS FOR EACH AREA.
3. THIS DRAWING IS TO BE READ IN CONJUNCTION WITH THE PROJECT PRE-CONSTRUCTION INFORMATION, ALL OTHER RELEVANT DOCUMENTS AND DESIGN DRAWINGS
4. ALL ROAD MARKINGS ARE TO CONFORM TO 'THE TRAFFIC SIGNS REGULATIONS & GENERAL DIRECTIONS 2016' (TSRGD) & ANY SUBSEQUENT AMENDMENTS.
5. ALL ROAD MARKINGS SHALL BE SCREED APPLIED THERMOPLASTIC MATERIALS WITH SOLID BEADS COMPLYING WITH BS3262:PT 3, BS EN 1423 & BS EN 1424.
6. ALL PERMANENT ROAD MARKINGS SHALL:
 - ATTAIN AN SRT VALUE NOT LESS THAN 55 FOR SKID RESISTANCE, WHICH IS CLASS S3, AS PER TABLE 8 OF BS EN 1436:2018
 - BE CLASS R3 RETRO REFLECTIVITY AS PER TABLE 3 OF BS EN 1436: 2018.
 - HAVE A LUMINANCE COEFFICIENT CLASS OF Q4, AS PER TABLE 1 OF BS EN 1436: 2018.
 - HAVE A LUMINANCE FACTOR CLASS OF B3, AS PER TABLE 2 OF BS EN 1436: 2018.
6. ALL PROPOSED ROAD MARKINGS SHALL BE TIED INTO EXISTING MARKINGS WHERE APPROPRIATE.
7. ANY QUANTITIES PROVIDED WITHIN DESIGN DRAWINGS ARE TO BE USED AS AN ESTIMATE ONLY AND TO BE RE-CALCULATED BY THE CONTRACTOR.
8. ANY ISSUES OR DISCREPANCIES TO BE RAISED WITH THE PROJECT ENGINEER AS SOON AS THEY OCCUR OR ARE IDENTIFIED.

LINING QUANTITIES


ITEM	UNIT	QUANTITY
CONTINUOUS YELLOW SCREED (75mm)	m	1425
CONTINUOUS YELLOW SCREED - PRIMROSE (50mm)	m	2660
INTERMITTENT WHITE SCREED (200mm)	m	133
INTERMITTENT WHITE SCREED (100mm)	m	1276
INTERMITTENT WHITE SCREED (50mm)	m	83
CONTINUOUS WHITE SCREED (400mm)	m	18
CONTINUOUS WHITE SCREED (150mm)	m	124
CONTINUOUS WHITE SCREED (100mm)	m	175
SLOW MARKING (1600mm)	No.	8
KEEP CLEAR (1600mm)	No.	1
STOP (1600mm)	No.	1
GIVE-WAY TRIANGLE (3750mm)	No.	1
KEEP-IN-LEFT ARROW (4500mm)	No.	1

KEY:

-  CONSERVATION AREA EXTENTS
-  NEW VEHICULAR RESTRICTIONS (DOUBLE YELLOW LINING)
-  LINING REFRESH LOCATIONS

DRAWING REGISTER:

- NEW PARKING RESTRICTION LOCATIONS**
- LOCATION 1 - STONALD ROAD & LOW CROSS**
30CPX3054/1200/001
 - LOCATION 2 - PARK LANE & CHURCH STREET**
30CPX3054/1200/002
 - LOCATION 3 - INHAMS ROAD & STATION ROAD**
30CPX3054/1200/003
 - LOCATION 4A - WYPE ROAD & THORNHAM WAY**
30CPX3054/1200/004A
- LINING REFRESH LOCATIONS**
- LOCATION 3 - STATION ROAD**
30CPX3054/1200/003
 - LOCATION 4B - WYPE ROAD**
30CPX3054/1200/004B
 - LOCATION 5 - QUEEN STREET**
30CPX3054/1200/005
 - LOCATION 6 - B1040 OVERVIEW**
30CPX3054/1200/006
 - LOCATION 6A - RAMSEY RD & CHURCH STREET**
30CPX3054/1200/006A
 - LOCATION 6B - CHURCH STREET & BARR STREET**
30CPX3054/1200/006B
 - LOCATION 6C - PARK LANE**
30CPX3054/1200/006C
 - LOCATION 7 - CROSSWAY HAND & STONALD ROAD**
30CPX3054/1200/007
 - LOCATION 8 - A605 PETERBOROUGH ROAD**
30CPX3054/1200/008
 - LOCATION 9 - WEST DELPH / YARWELLS HEADLAND**
30CPX3054/1200/009

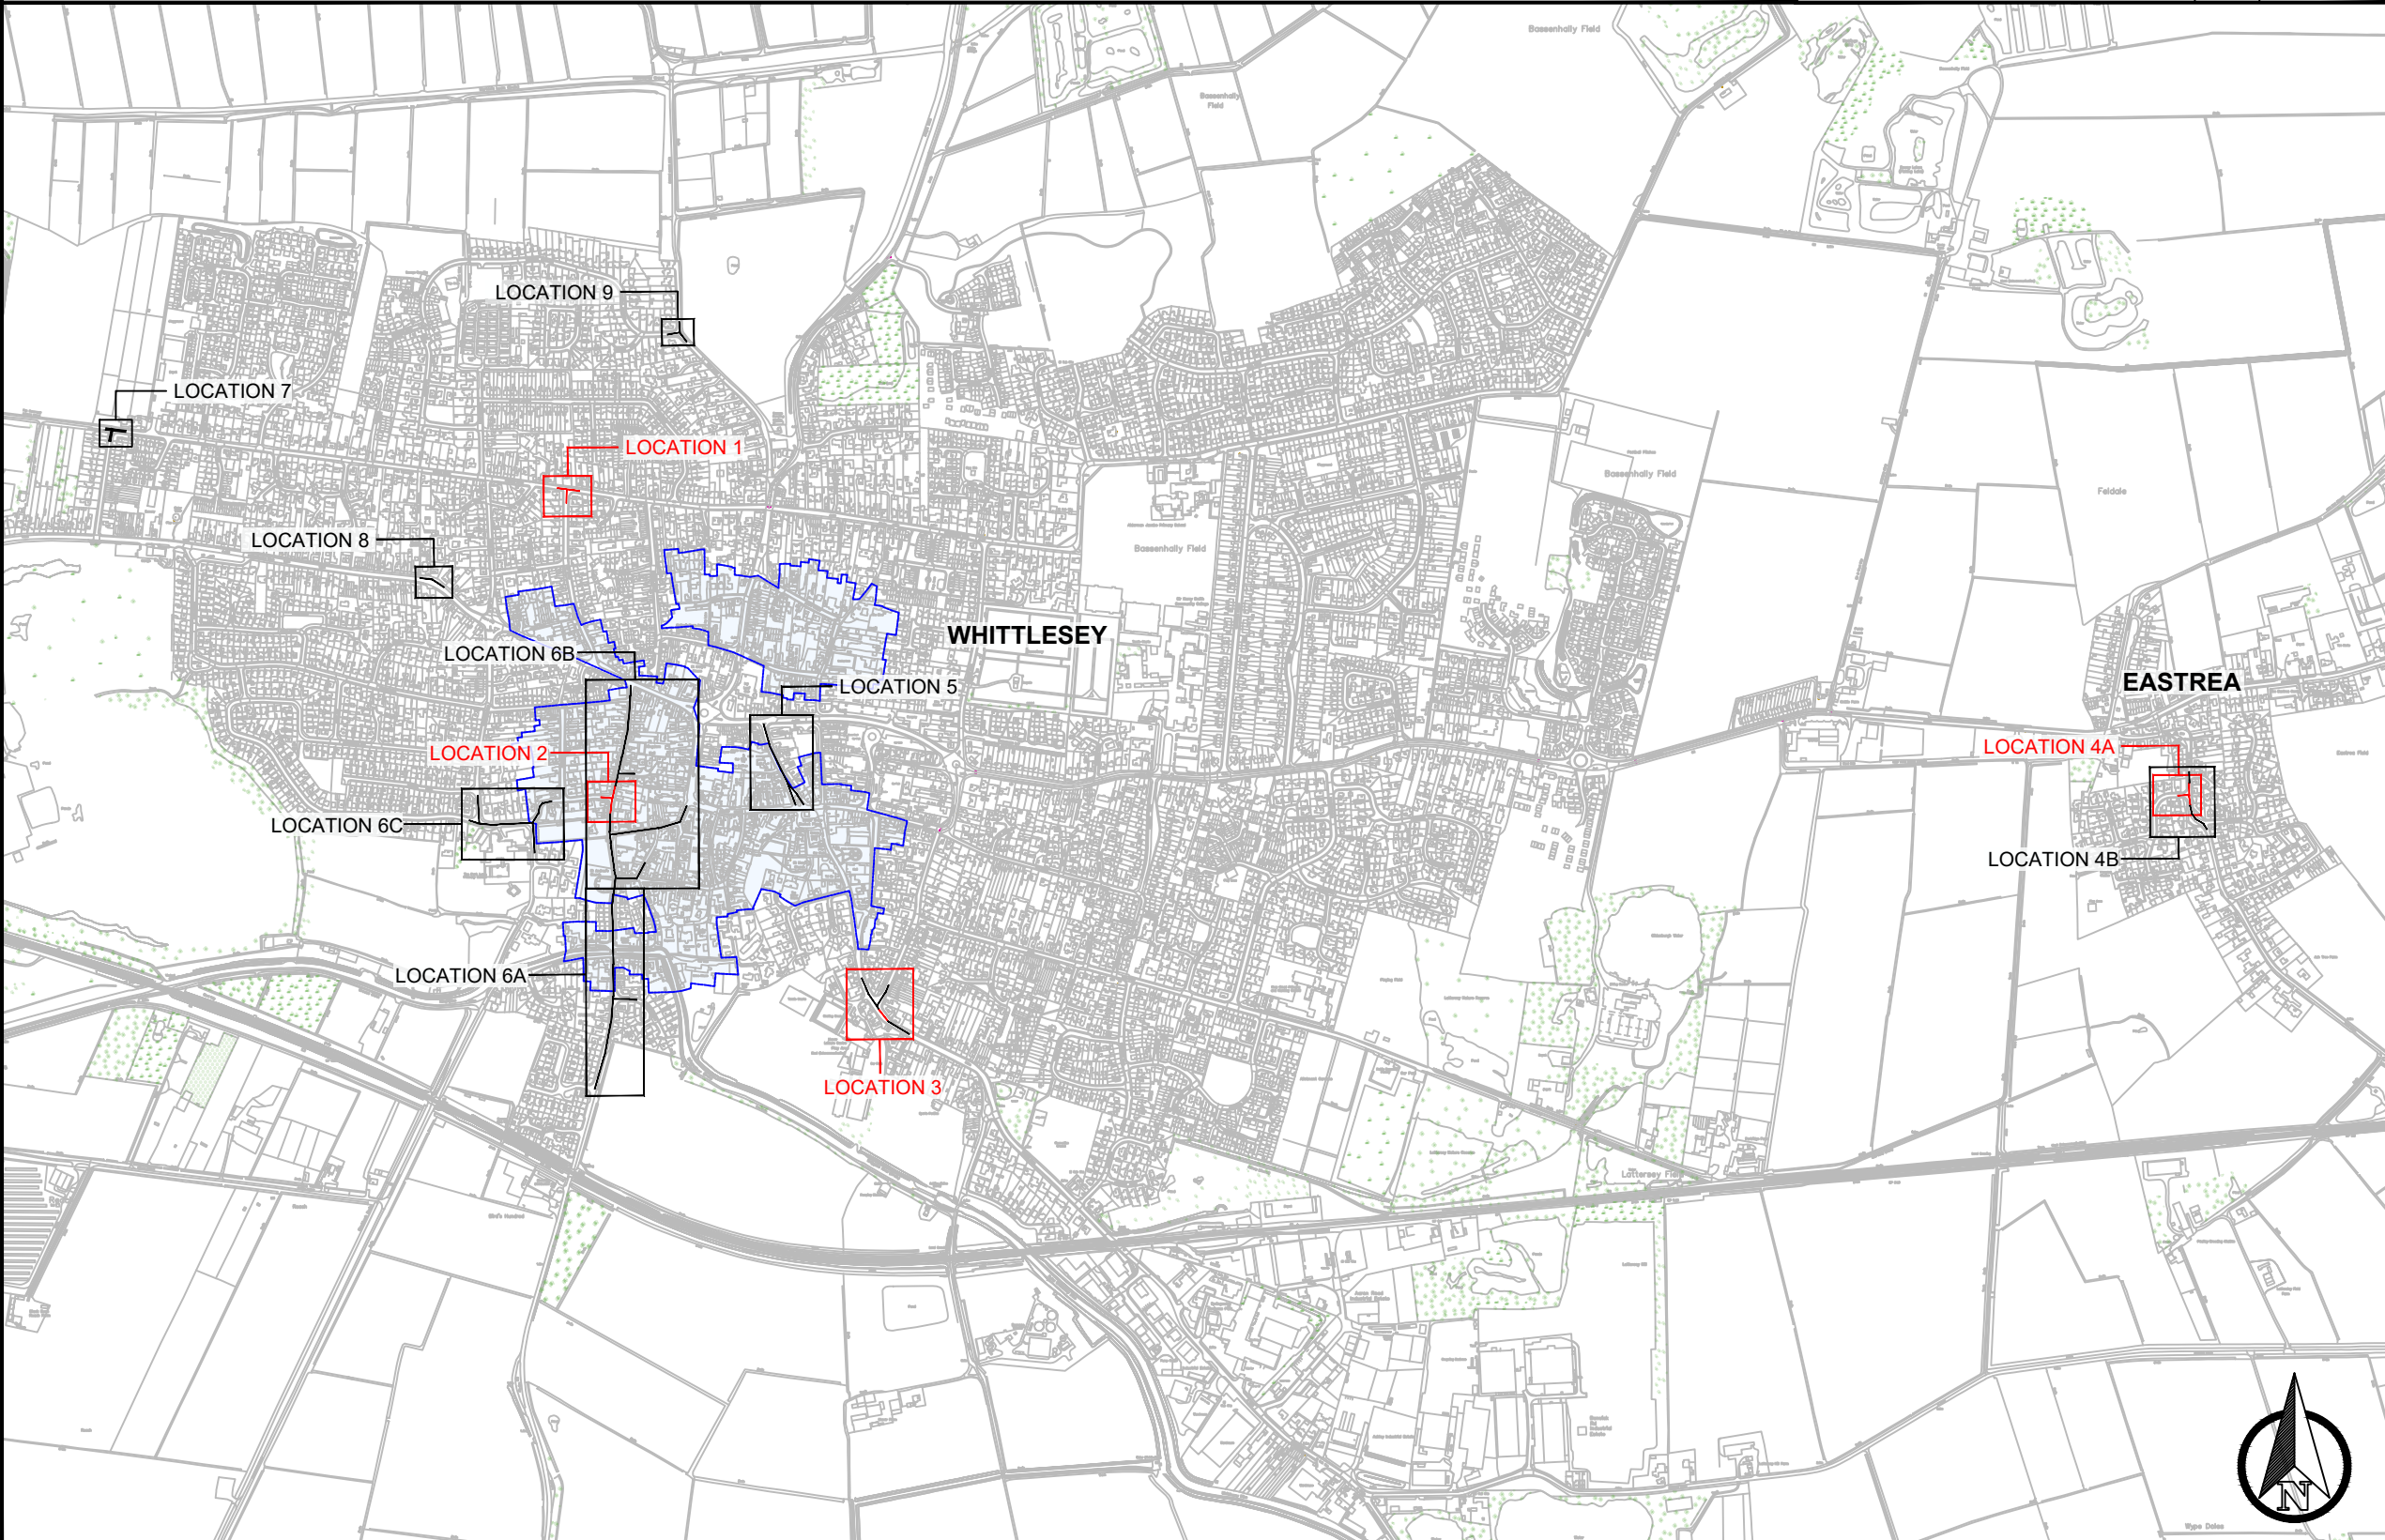

Project **WHITTLESEY
DOUBLE YELLOW LINING
& LINING REFRESH**


Title **LOCATION OVERVIEW
LOCAL HIGHWAYS IMPROVEMENT
2021 - 2022**

Scale	Drawn	Checked	Date
1:12500 @ A3	J.Hobbs	M.Martin	07/11/2022

Based upon Ordnance Survey material with the permission of the controller of Her Majesty's Stationery Office. Unauthorised reproduction infringes copyright and may lead to prosecution.
© Crown Copyright and database rights (2022) Ordnance Survey 100023205

Drawing number	Rev
30CPX3054/000/001	



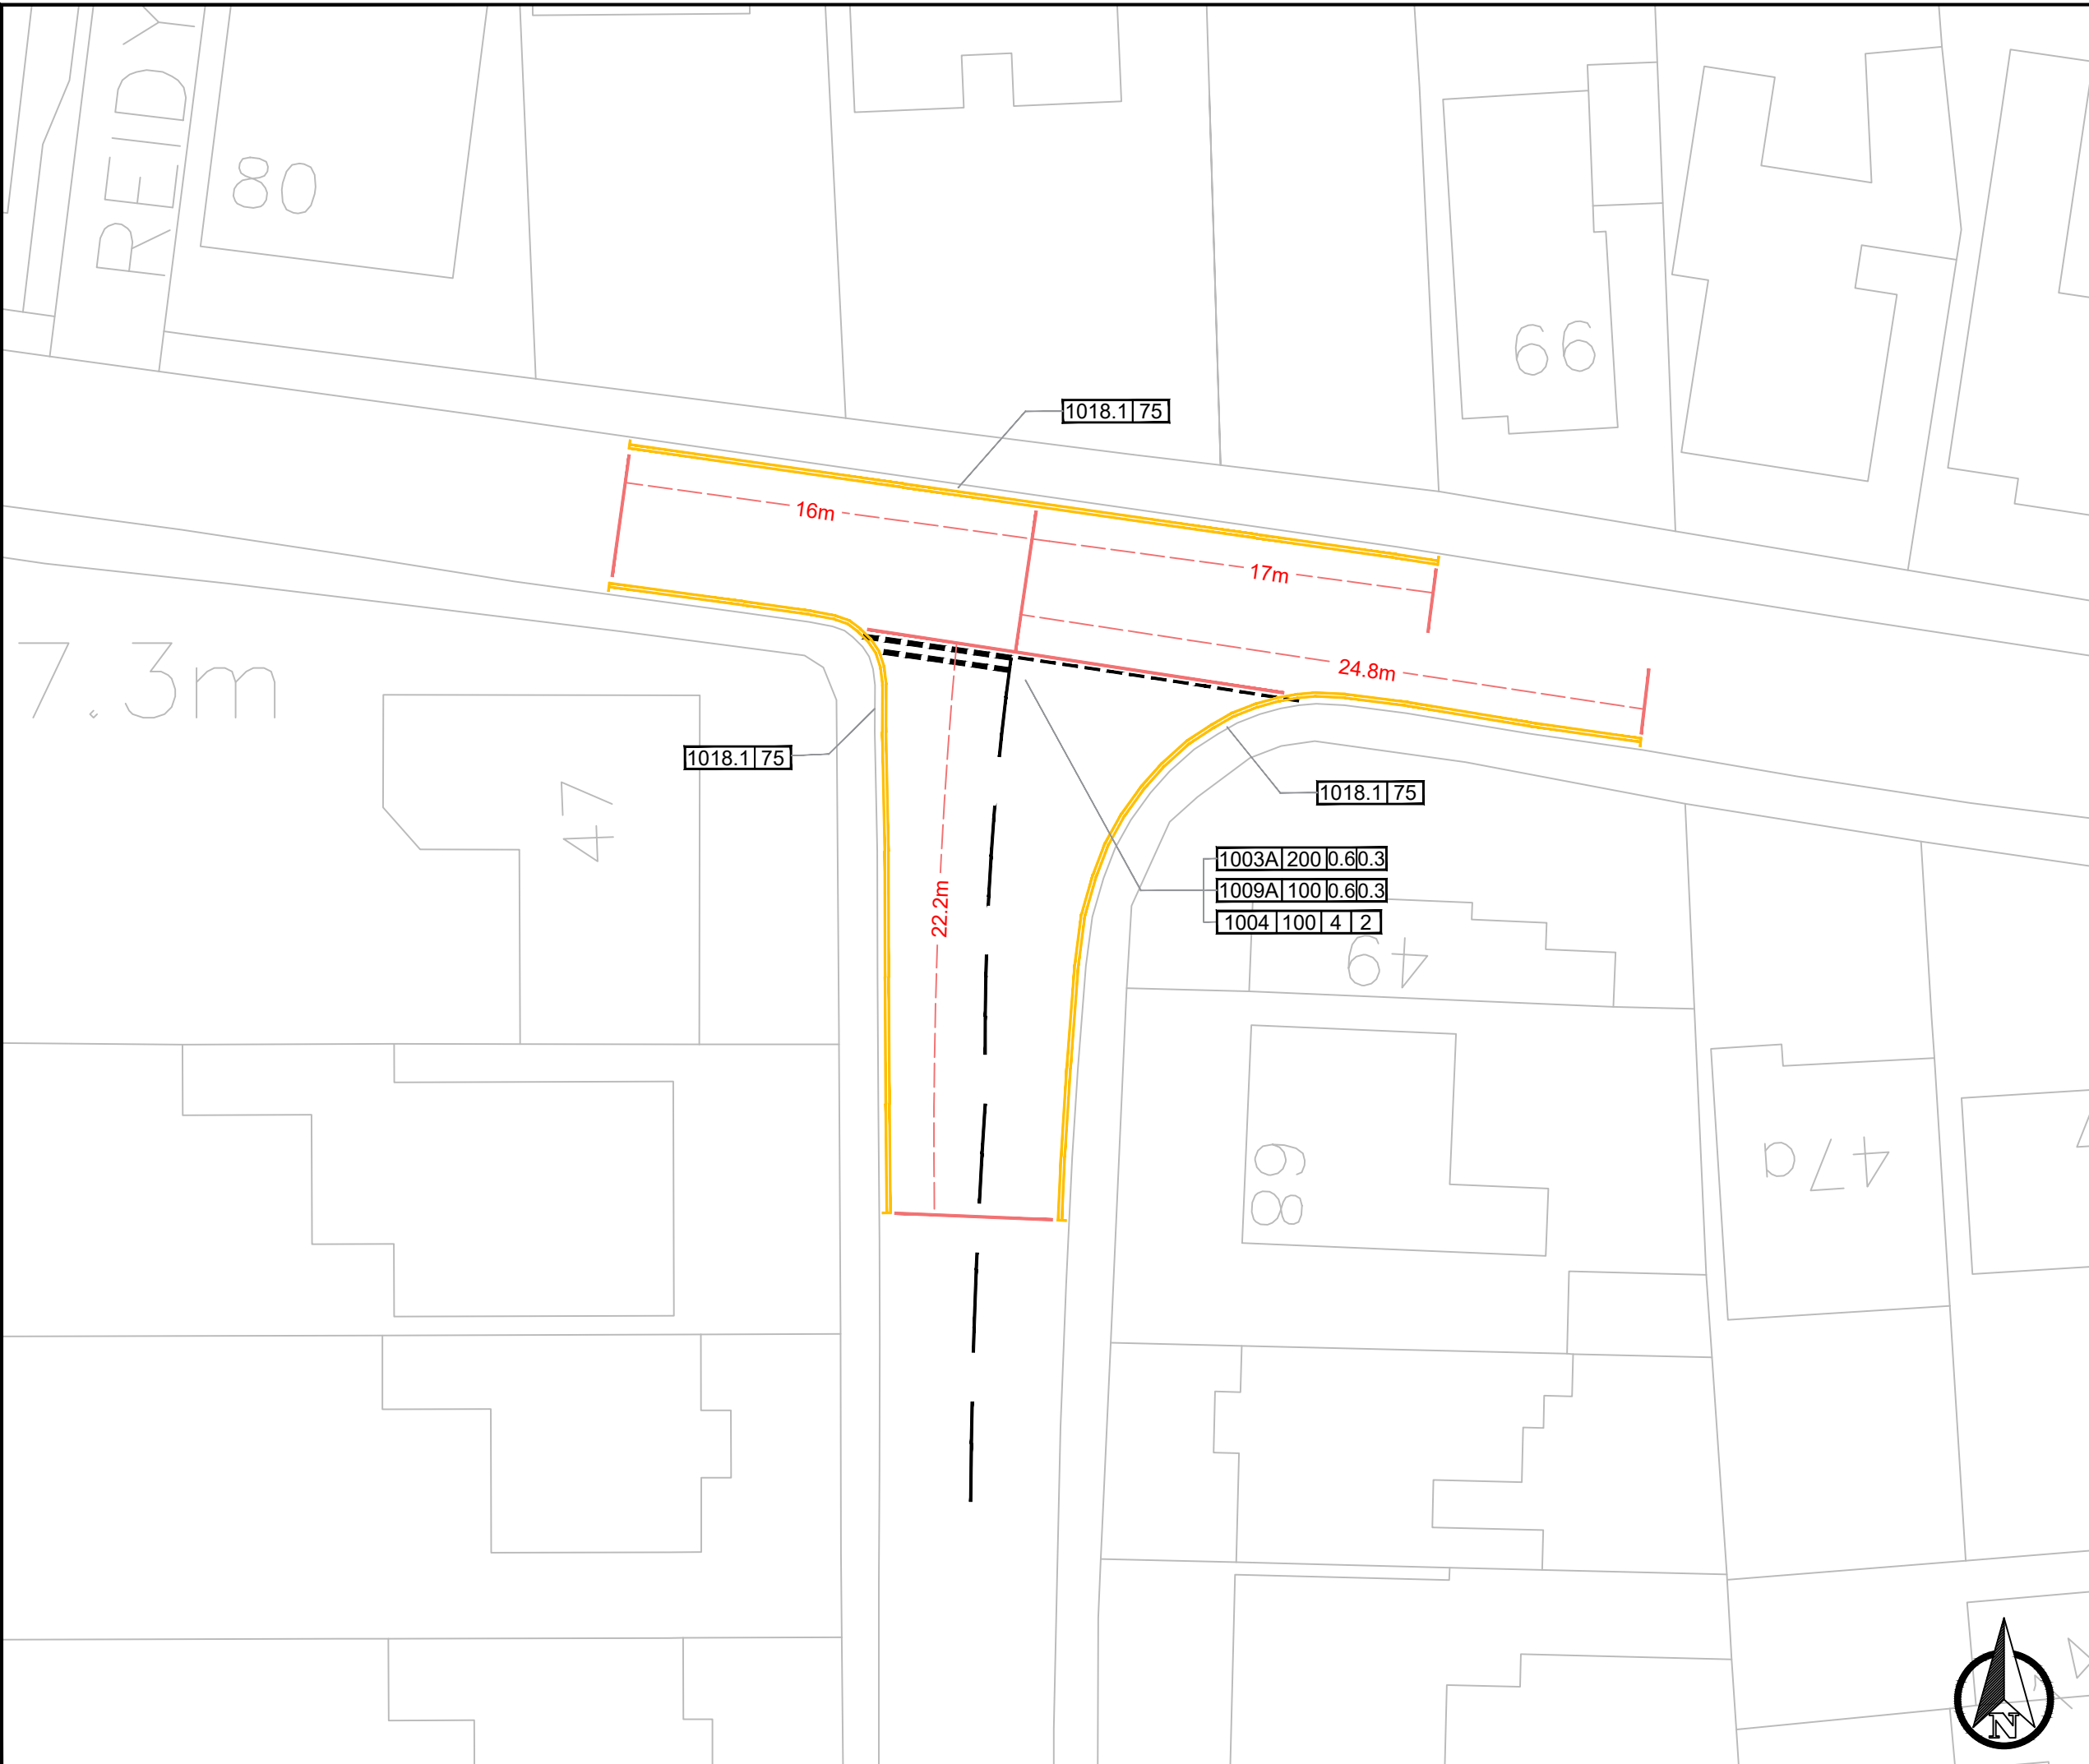

KEY:

NEW VEHICULAR RESTRICTION (DOUBLE YELLOW LINING)

EXISTING LINING TO BE REFRESHED

LINING LABEL KEY:

DIAGRAM NO. THICKNESS (MM)

1004	100	4	2
------	-----	---	---

GAP (M)
LENGTH (M)

Date	Rev	Description



Project
WHITTLESEY
DOUBLE YELLOW LINING
LOCATION 1


Title
STONALD ROAD / LOW CROSS
LOCAL HIGHWAYS IMPROVEMENT
2021 - 2022

Scale 1:250 @ A3	Drawn J.Hobbs	Checked M.Martin	Date 07/11/2022
---------------------	------------------	---------------------	--------------------

Based upon Ordnance Survey material with the permission of the controller of Her Majesty's Stationery Office. Unauthorised reproduction infringes copyright and may lead to prosecution.
© Crown Copyright and database rights (2022) Ordnance Survey 100023205

Drawing number 30CPX3054/1200/001	Rev
--------------------------------------	-----



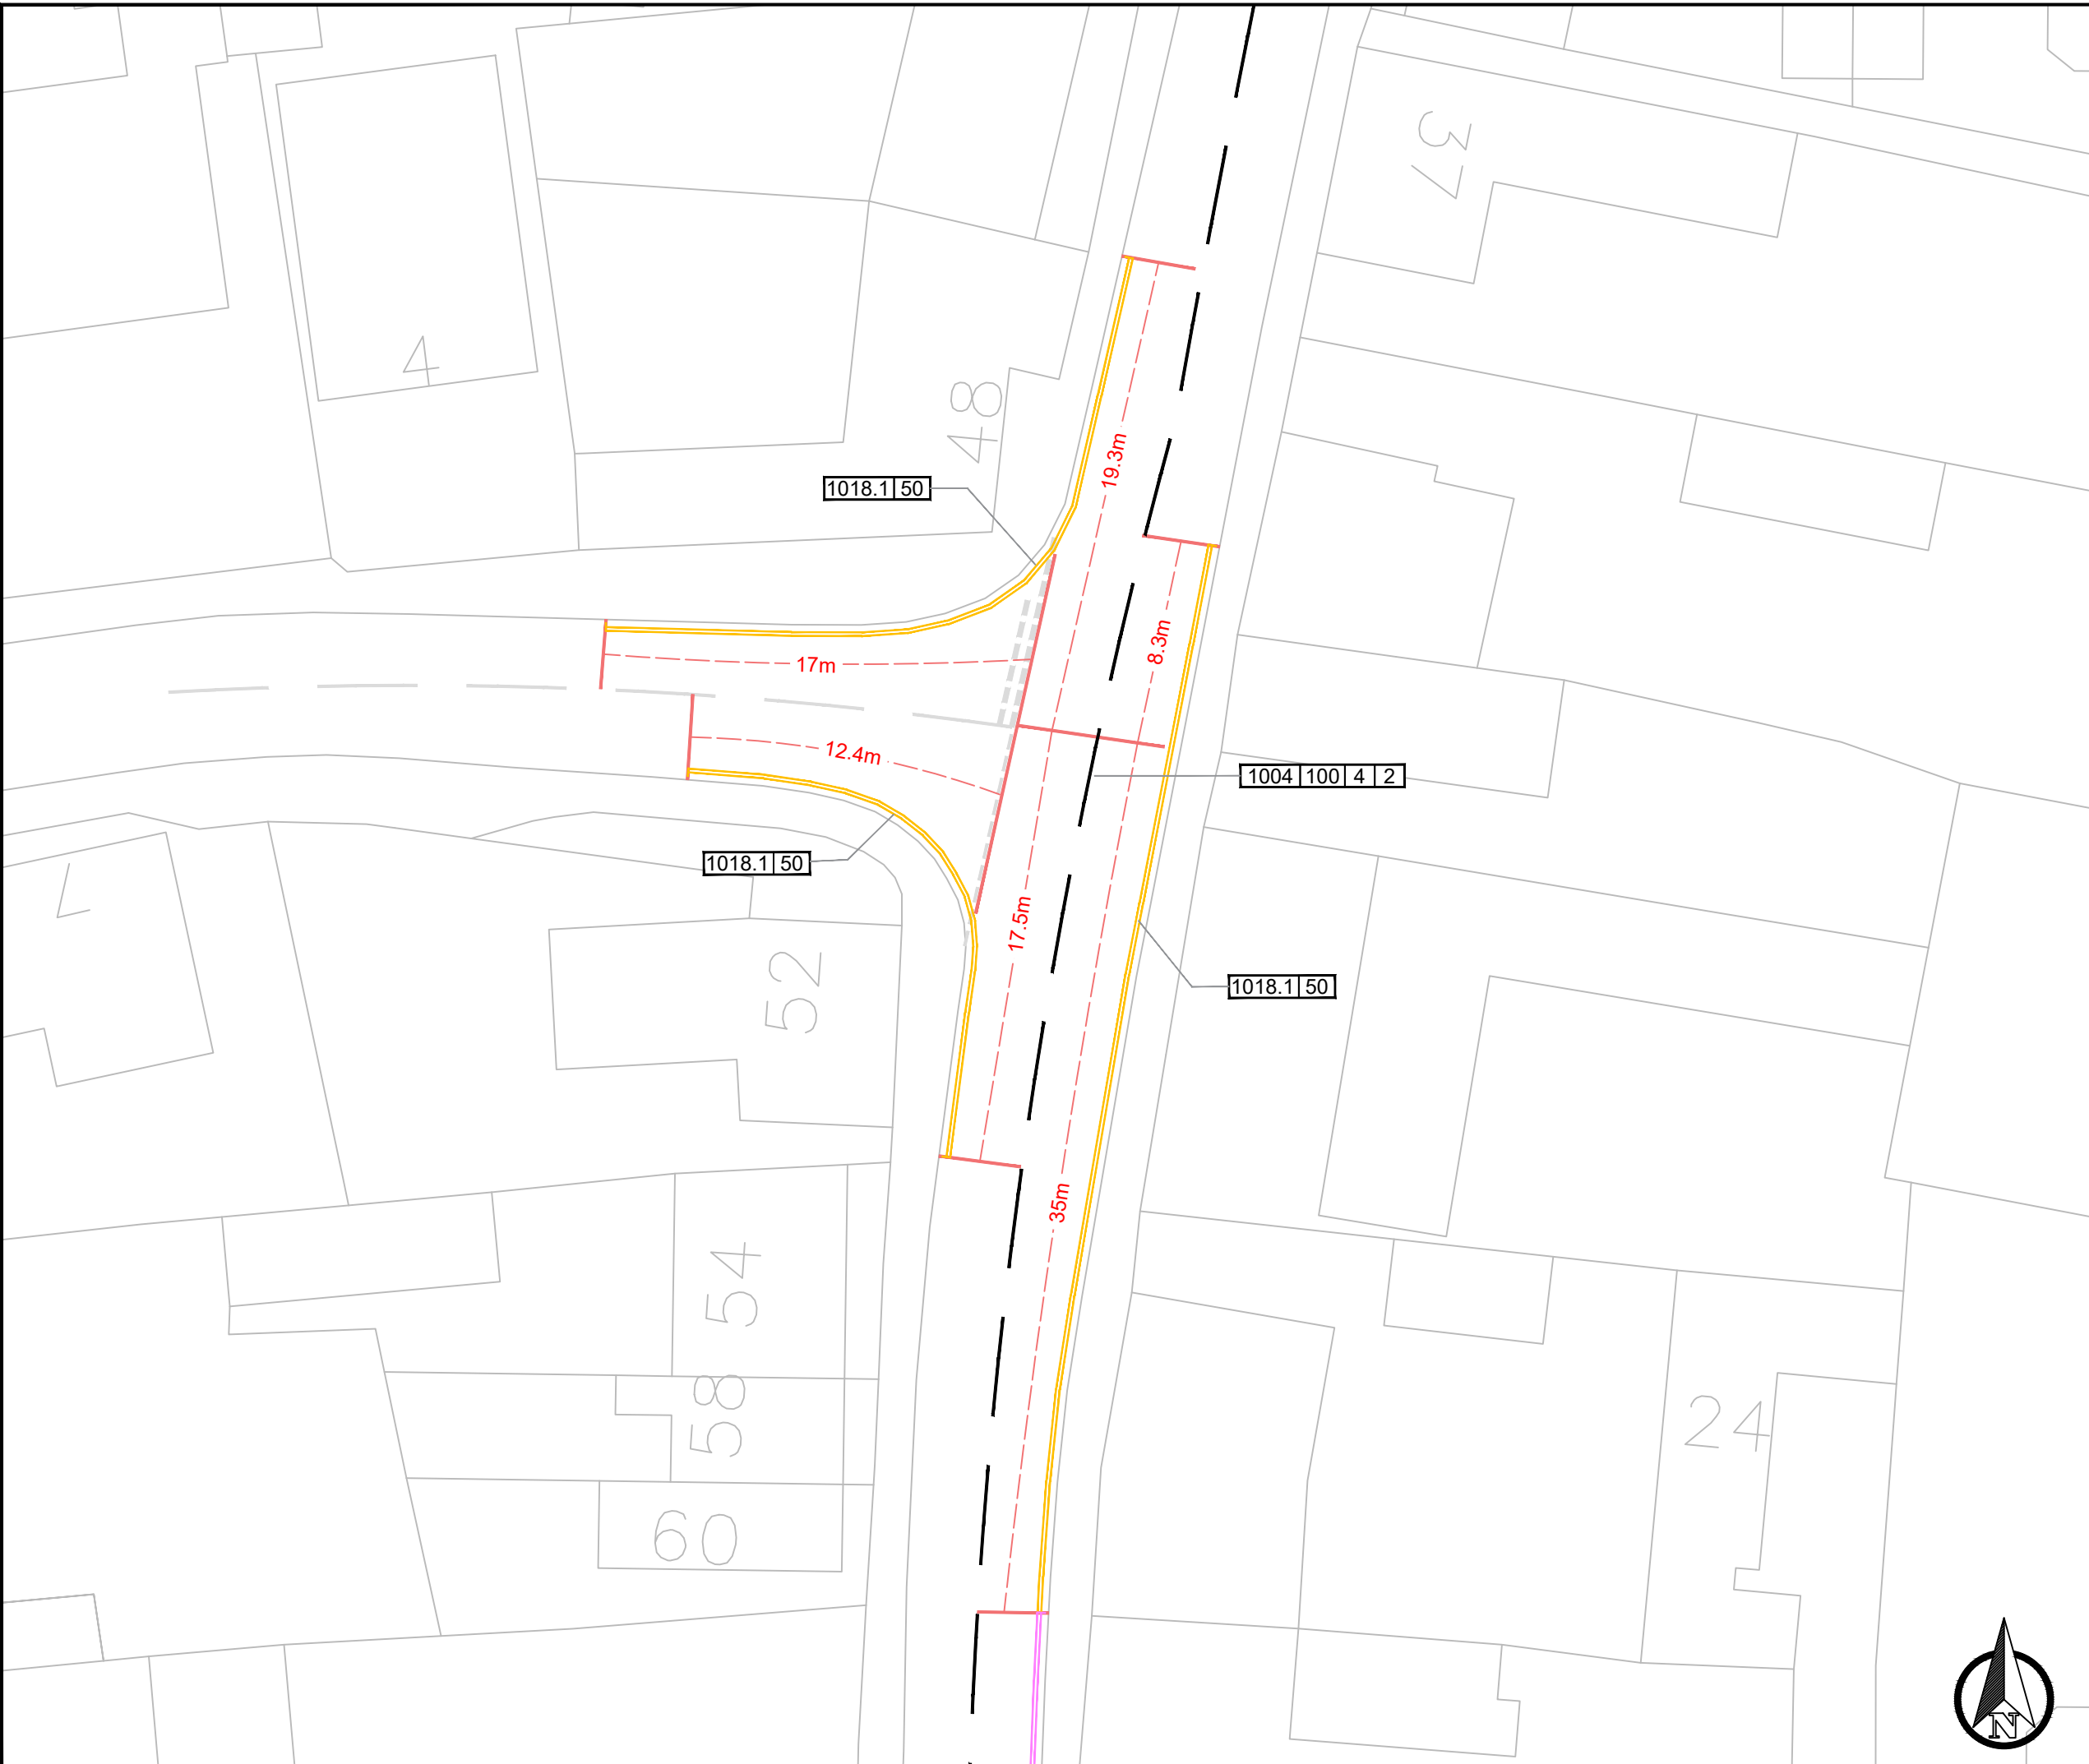

KEY:

	NEW VEHICULAR RESTRICTION (DOUBLE YELLOW LINING)
	EXISTING VEHICULAR RESTRICTION (REFRESH IF REQUIRED)
	EXISTING LINING TO BE REFRESHED
	EXISTING LINING (NOT TO BE REFRESHED)

LINING LABEL KEY:

DIAGRAM NO.	THICKNESS (MM)	GAP (M)	LENGTH (M)
1004	100	4	2

NOTES:

DOUBLE YELLOW LINING TO BE **50MM PRIMROSE ONLY** DUE TO BEING WITHIN A CONVERSATION AREA.

NEW DOUBLE YELLOW LINE ON EASTERN SIDE TO CONNECT WITH THE EXISTING DOUBLE YELLOW LINES TO THE SOUTH (35M FROM JUNCTION).

Date	Rev	Description



Project
WHITTLESEY
DOUBLE YELLOW LINING
LOCATION 2

Title
PARK LANE / CHURCH STREET
LOCAL HIGHWAYS IMPROVEMENT
2021 - 2022

Scale 1:250 @ A3	Drawn J.Hobbs	Checked M.Martin	Date 07/11/2022
---------------------	------------------	---------------------	--------------------



Based upon Ordnance Survey material with the permission of the controller of Her Majesty's Stationery Office. Unauthorised reproduction infringes copyright and may lead to prosecution.
© Crown Copyright and database rights (2022) Ordnance Survey 100023205

Drawing number 30CPX3054/1200/002	Rev
--------------------------------------	-----



SCALE: 1:1000 @ A3

SCALE: 1:250 @ A3

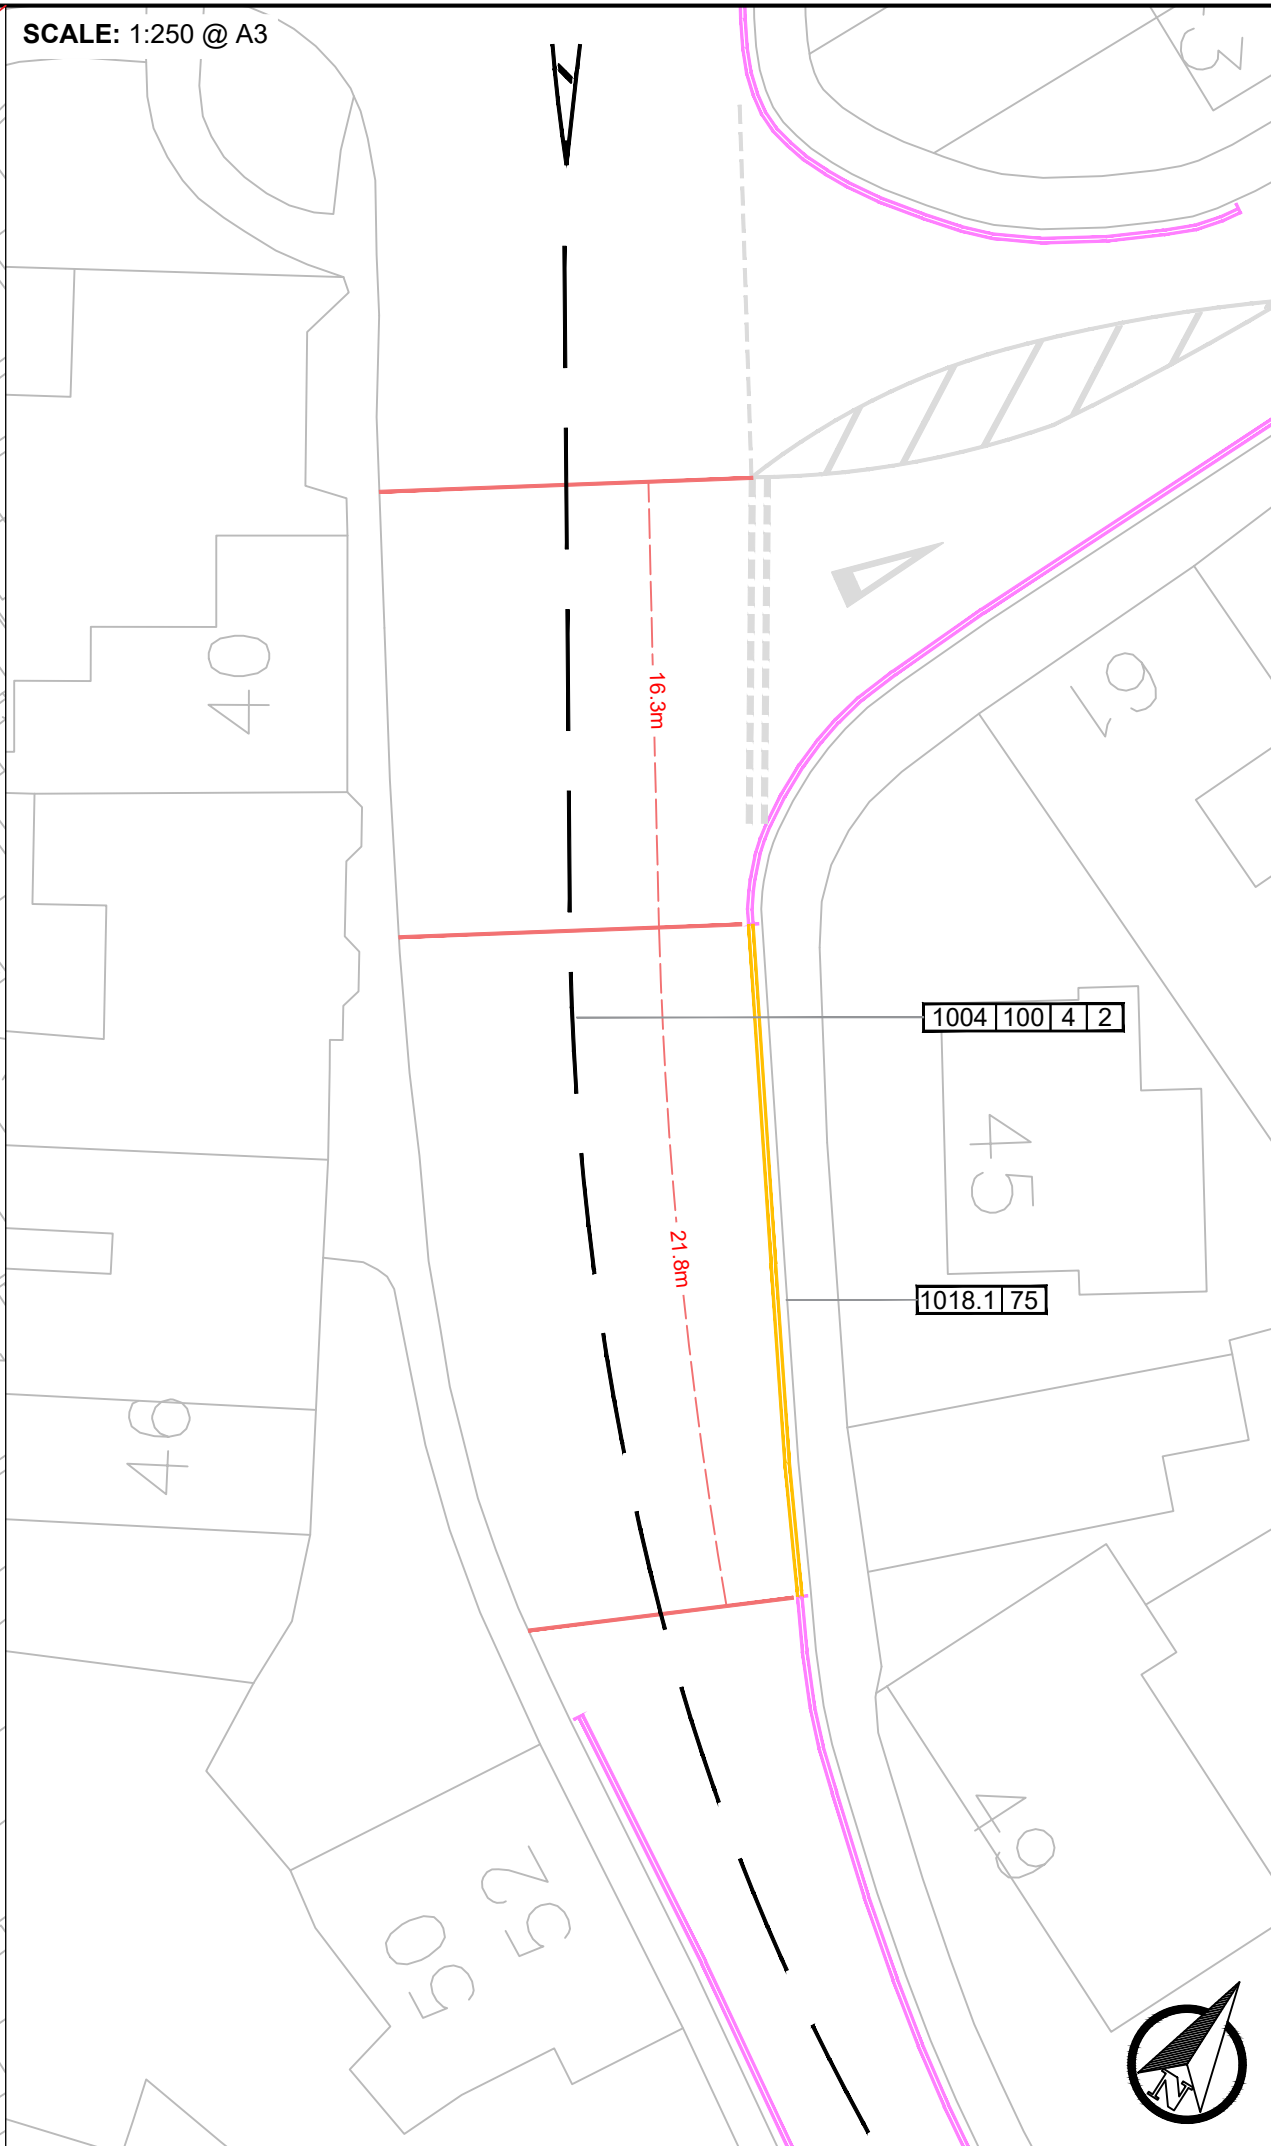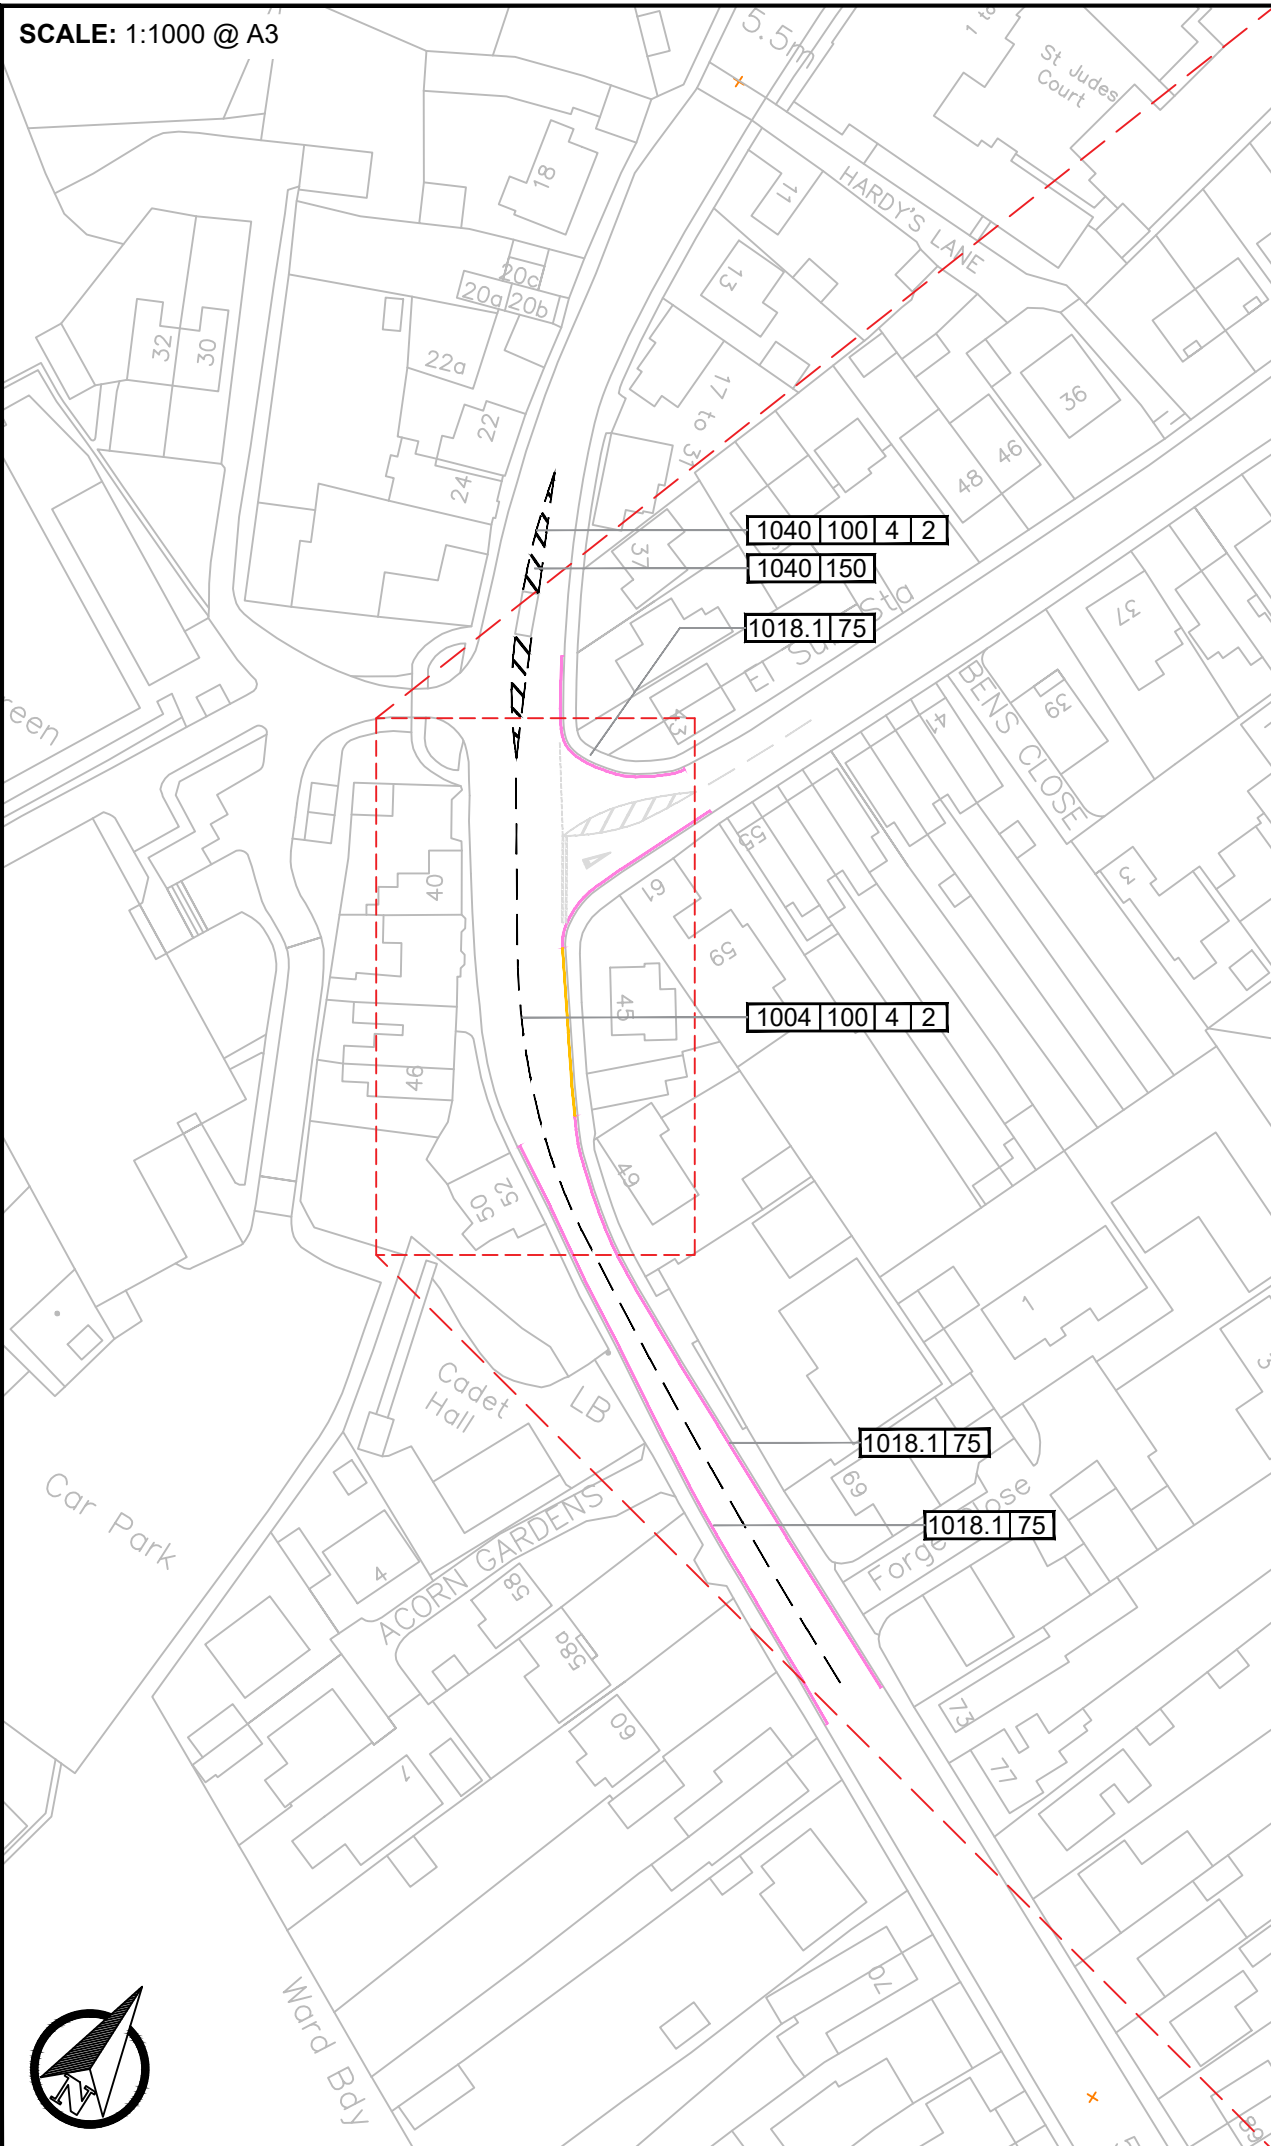

KEY:

	NEW VEHICULAR RESTRICTION (DOUBLE YELLOW LINING)
	EXISTING VEHICULAR RESTRICTION (REFRESH IF REQUIRED)
	EXISTING LINING TO BE REFRESHED
	EXISTING LINING (NOT TO BE REFRESHED)

LINING LABEL KEY:

DIAGRAM NO.				THICKNESS (MM)			
1004	100	4	2	1004	100	4	2
				GAP (M)			
				LENGTH (M)			

NOTES:

NEW DOUBLE YELLOW LINING TO LINK EXISTING GAP BETWEEN NORTHERN AND SOUTHERN EXISTING DOUBLE YELLOW LINING.

REFRESH EXISTING DOUBLE YELLOW LINING IF REQUIRED, ENSURING THAT THE OVERALL THICKNESS (HEIGHT) IS NO MORE THAN 3MM.

Date	Rev	Description



Project
WHITTLESEY
DOUBLE YELLOW LINING
LOCATION 3


Title
INHAMS ROAD / STATION ROAD
LOCAL HIGHWAYS IMPROVEMENT
2021 - 2022

Scale VPS VARIES	Drawn J.Hobbs	Checked M.Martin	Date 07/11/2022
---------------------	------------------	---------------------	--------------------

Based upon Ordnance Survey material with the permission of the controller of Her Majesty's Stationery Office. Unauthorised reproduction infringes copyright and may lead to prosecution.
© Crown Copyright and database rights (2022) Ordnance Survey 100023205

Drawing number 30CPX3054/1200/003	Rev
--------------------------------------	-----



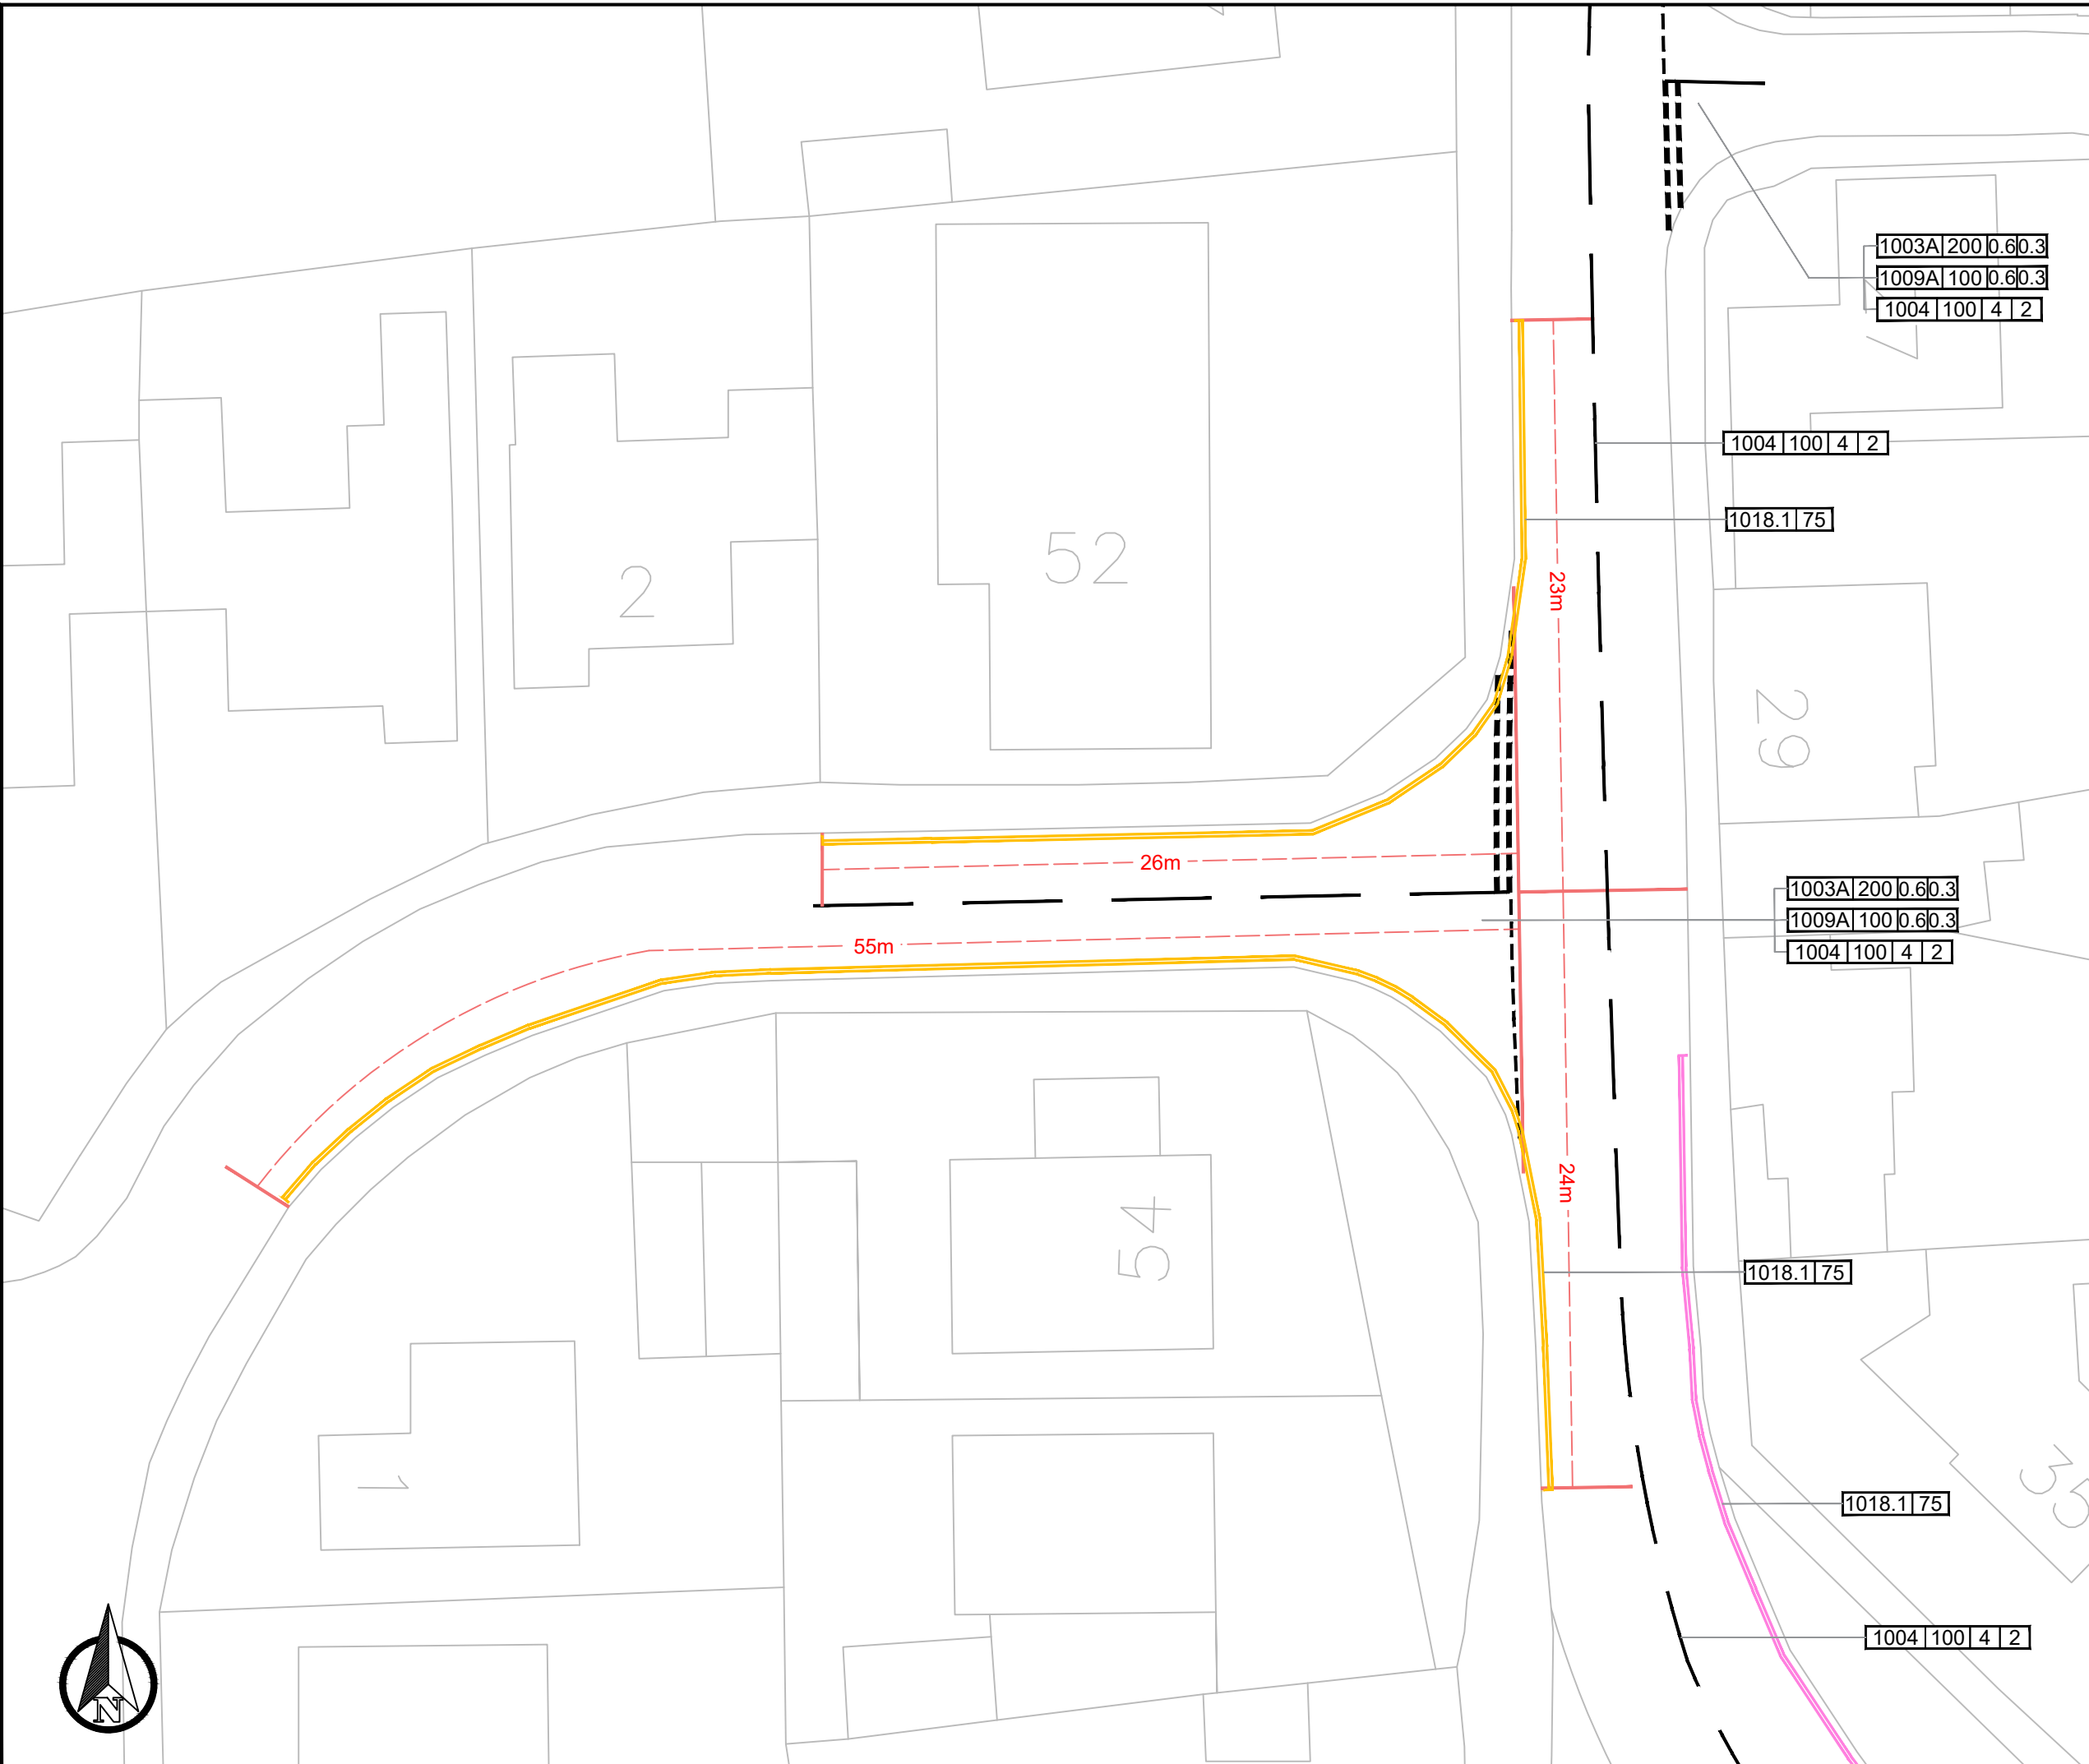

KEY:

	NEW VEHICULAR RESTRICTION (DOUBLE YELLOW LINING)
	EXISTING VEHICULAR RESTRICTION (REFRESH IF REQUIRED)
	EXISTING LINING TO BE REFRESHED
	EXISTING LINING (NOT TO BE REFRESHED)

LINING LABEL KEY:

DIAGRAM NO.		THICKNESS (MM)		GAP (M)		LENGTH (M)	
1004	100	4	2				

NOTES:

REFRESH EXISTING DOUBLE YELLOW LINING IF REQUIRED, ENSURING THAT THE OVERALL THICKNESS (HEIGHT) IS NO MORE THAN 3MM.

PLEASE SEE 30CPX3054/1200/005 HIGHLIGHTING SURROUNDING AREA TO BE REFRESHED.

Date	Rev	Description




Project EASTREA
DOUBLE YELLOW LINING
LOCATION 4A

Title WYPE ROAD / THORNHAM WAY
LOCAL HIGHWAYS IMPROVEMENT
2021 - 2022

Scale 1:250 @ A3	Drawn J.Hobbs	Checked M.Martin	Date 07/11/2022
---------------------	------------------	---------------------	--------------------

Based upon Ordnance Survey material with the permission of the controller of Her Majesty's Stationery Office. Unauthorised reproduction infringes copyright and may lead to prosecution.
© Crown Copyright and database rights (2022) Ordnance Survey 100023205

Drawing number 30CPX3054/1200/004A	Rev
---------------------------------------	-----

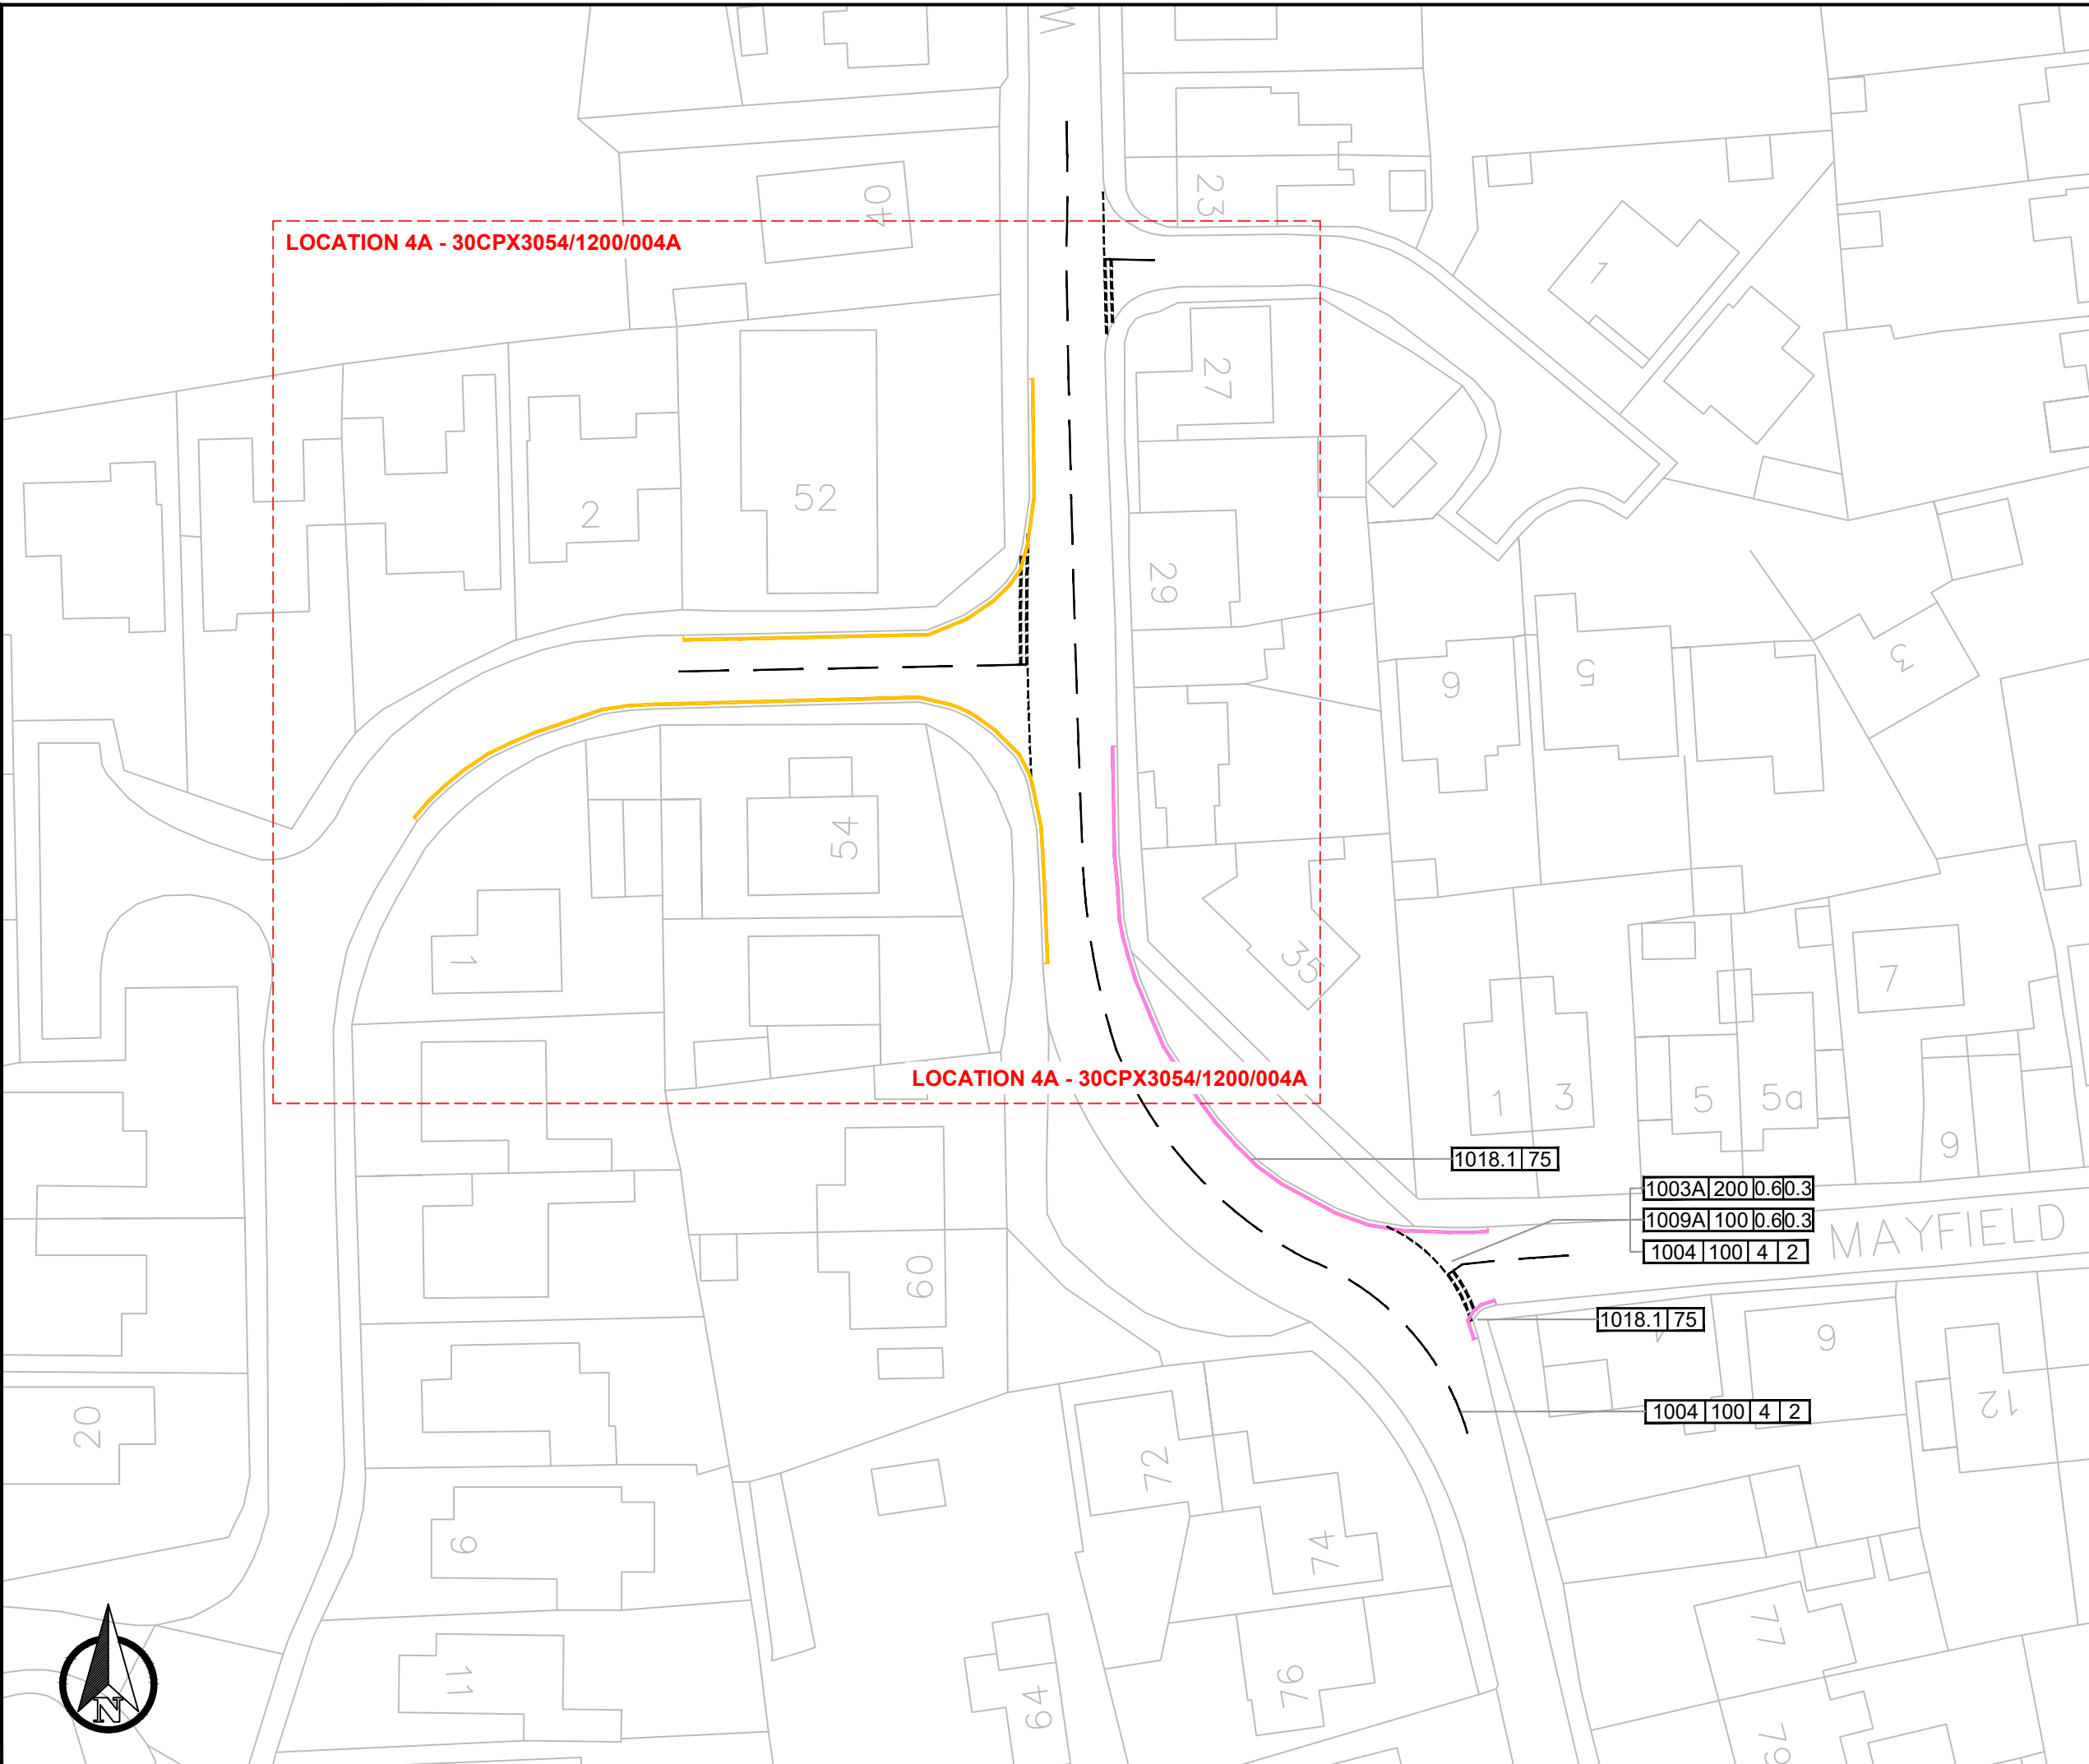

KEY:

	NEW VEHICULAR RESTRICTION (DOUBLE YELLOW LINING)
	EXISTING VEHICULAR RESTRICTION (REFRESH IF REQUIRED)
	EXISTING LINING TO BE REFRESHED
	EXISTING LINING (NOT TO BE REFRESHED)

LINING LABEL KEY:

DIAGRAM NO.				THICKNESS (MM)				GAP (M)		LENGTH (M)	
1004	100	4	2	100	4	2					

NOTES:
 REFRESH EXISTING DOUBLE YELLOW LINING IF REQUIRED, ENSURING THAT THE OVERALL THICKNESS (HEIGHT) IS NO MORE THAN 3MM.

Date	Rev	Description



Project
EASTREA
 DOUBLE YELLOW LINING
 LOCATION 4B (REFRESH)

Title
WYPE ROAD / THORNHAM WAY
 LOCAL HIGHWAYS IMPROVEMENT
 2021 - 2022




Scale 1:500 @ A3	Drawn J.Hobbs	Checked M.Martin	Date 07/11/2022
---------------------	------------------	---------------------	--------------------

Based upon Ordnance Survey material with the permission of the controller of Her Majesty's Stationery Office. Unauthorised reproduction infringes copyright and may lead to prosecution.
 © Crown Copyright and database rights (2022) Ordnance Survey 100023205


Drawing number 30CPX3054/1200/004B	Rev
--	-----



KEY:

-  EXISTING VEHICULAR RESTRICTION (REFRESH IF REQUIRED)
-  EXISTING LINING TO BE REFRESHED
-  EXISTING LINING (NOT TO BE REFRESHED)

LINING LABEL KEY:

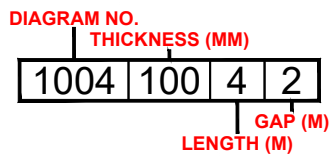



NOTES:

DOUBLE YELLOW LINING TO BE **50MM PRIMROSE ONLY** DUE TO BEING WITHIN A CONVERSATION AREA.

ANY SINGLE YELLOW LINES THAT REMAIN WITHIN PARKING BAYS **NOT** TO BE REFRESHED

REFRESH EXISTING DOUBLE YELLOW LINING IF REQUIRED, ENSURING THAT THE OVERALL THICKNESS (HEIGHT) IS NO MORE THAN 3MM.

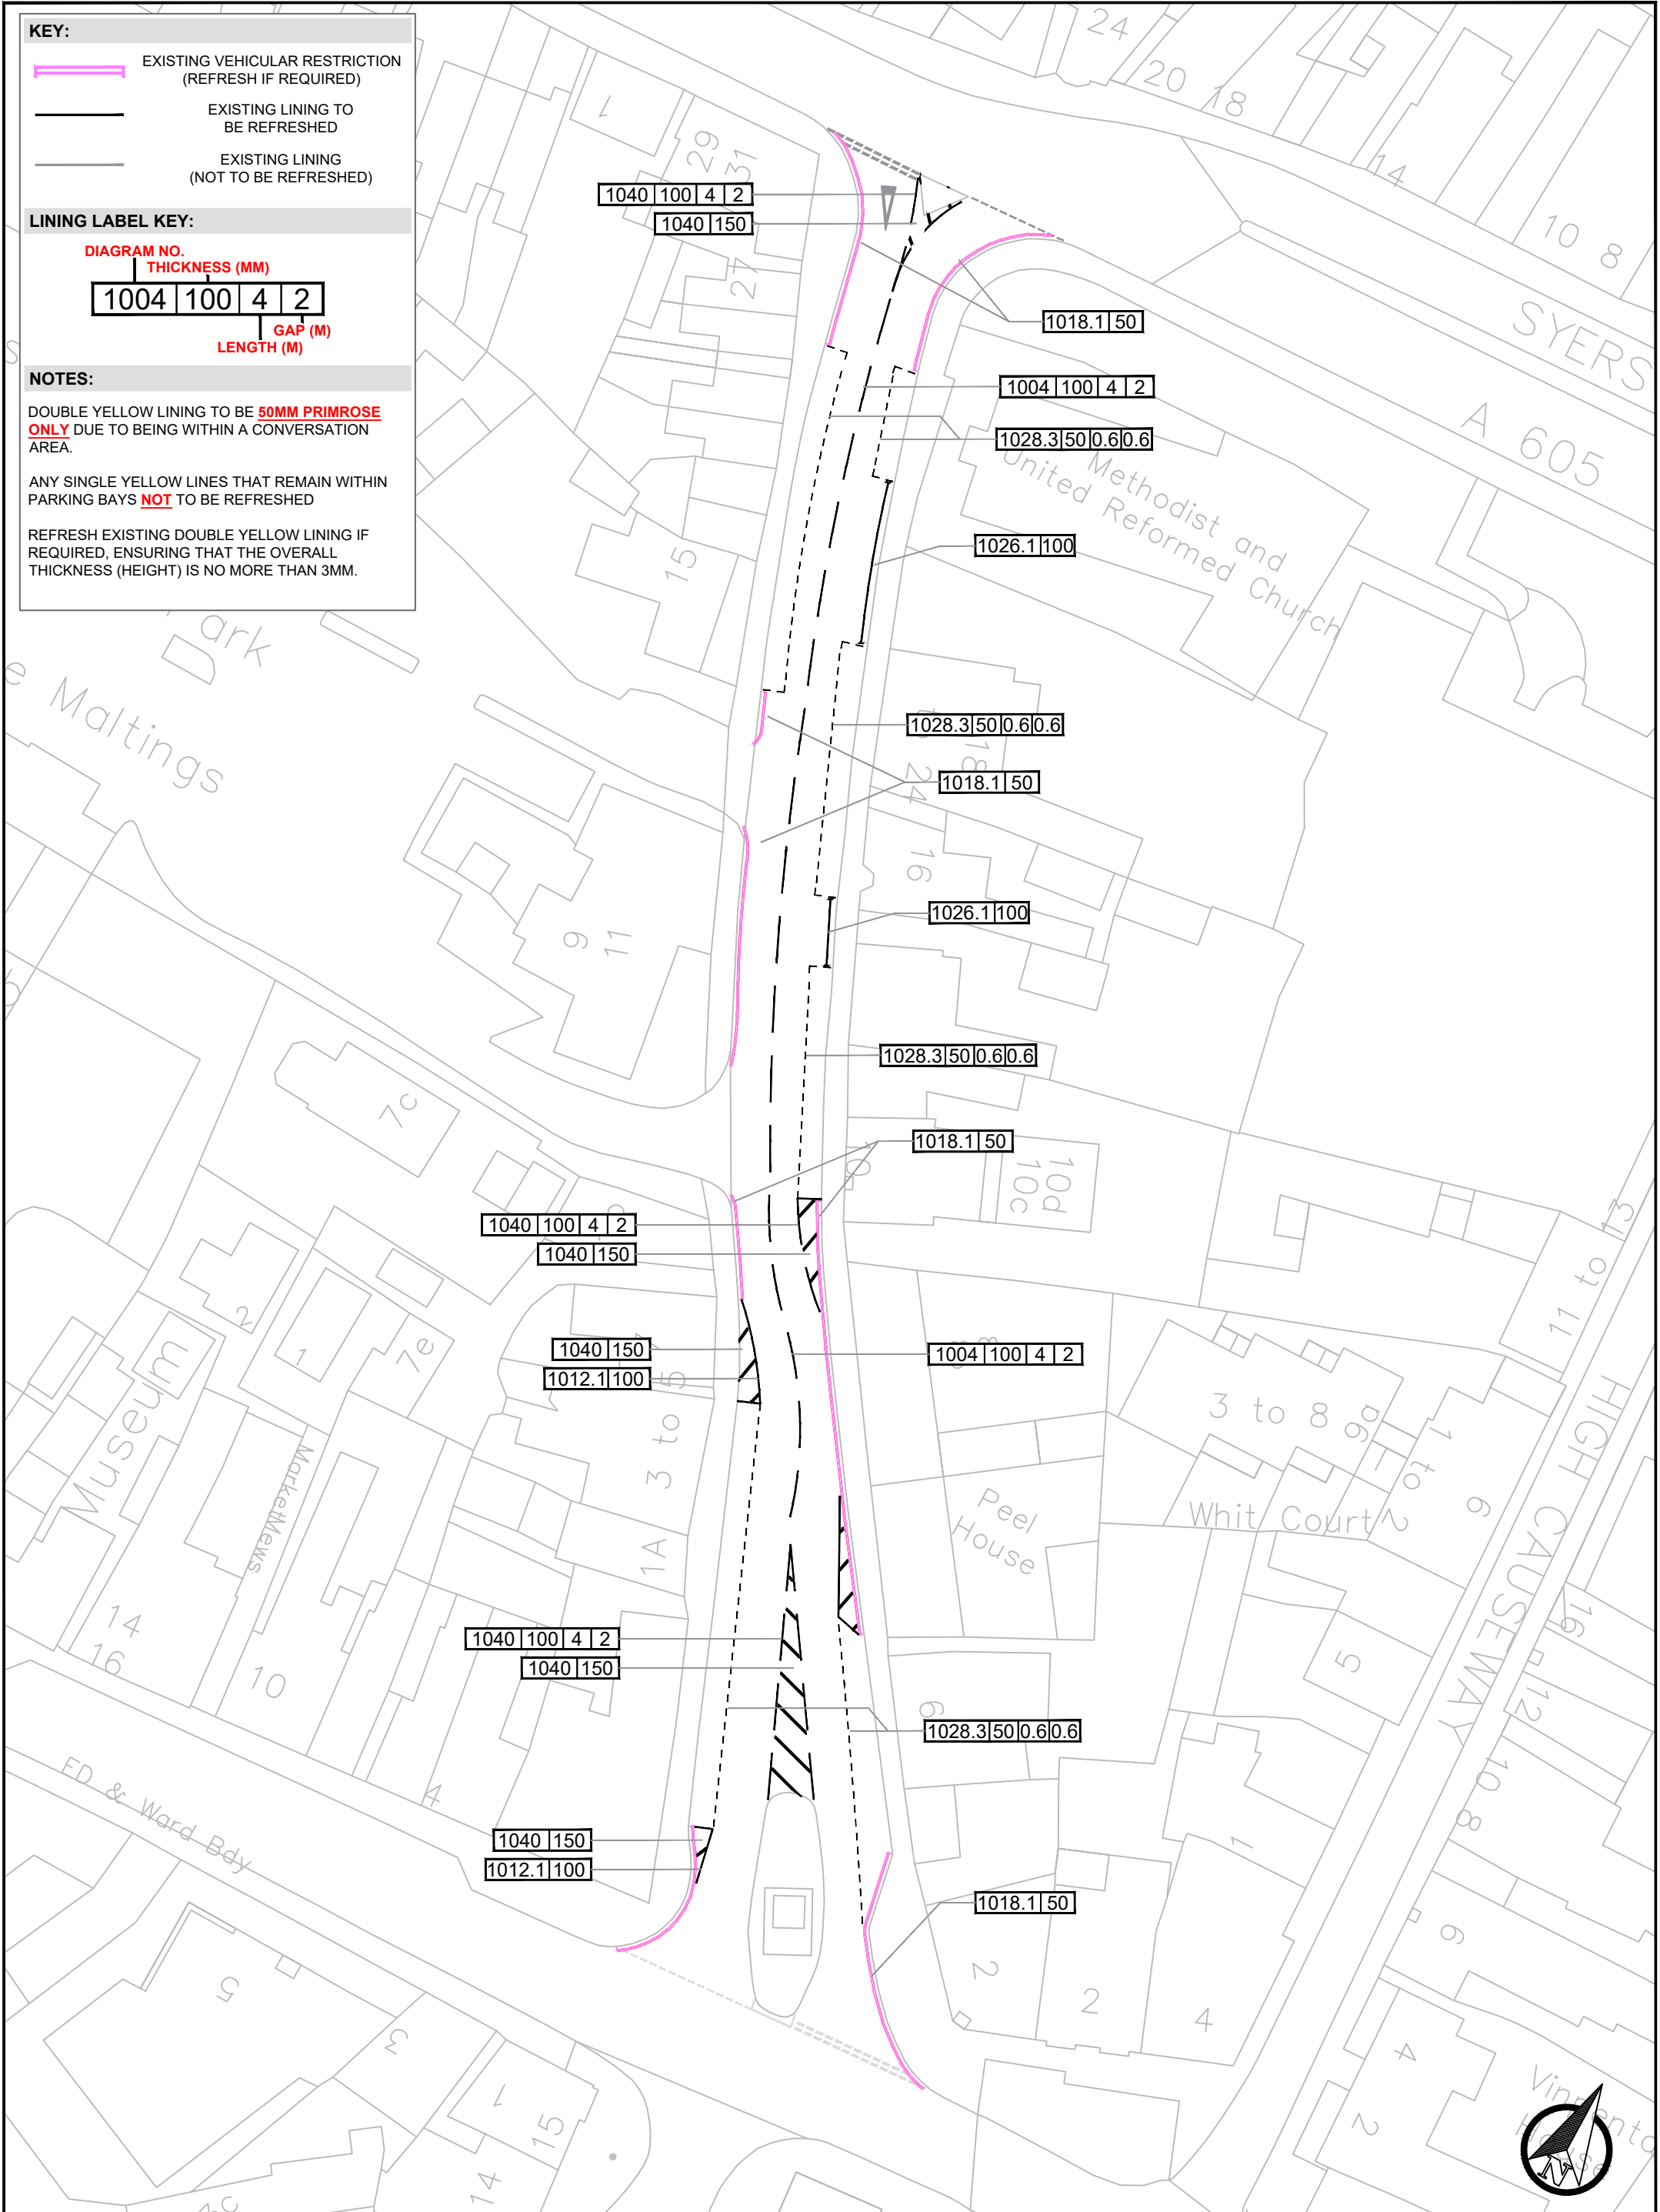

Date	Rev	Description	Project WHITLESEY DOUBLE YELLOW LINING LOCATION 5 (REFRESH)	Title QUEEN STREET LOCAL HIGHWAYS IMPROVEMENT 2021 - 2022	
			Scale 1:500 @A3	Drawn J.Hobbs	Checked M.Martin
			Date 07/11/2022	Drawing number 30CPX3054/1200/005	Rev
			<small>Based upon Ordnance Survey material with the permission of the controller of Her Majesty's Stationery Office. Unauthorised reproduction infringes copyright and may lead to prosecution. © Crown Copyright and database rights (2022) Ordnance Survey 100023205</small>		

KEY:


	NEW VEHICULAR RESTRICTION (DOUBLE YELLOW LINING)
	EXISTING VEHICULAR RESTRICTION (REFRESH IF REQUIRED)
	EXISTING LINING TO BE REFRESHED
	EXISTING LINING (NOT TO BE REFRESHED)
	CONSERVATION AREA EXTENTS

NOTES:

ALL DOUBLE YELLOW LINING WITHIN THE CONSERVATION AREA TO BE LAID WITH **50MM PRIMROSE LINING**.

REFRESH EXISTING DOUBLE YELLOW LINING IF REQUIRED, ENSURING THAT THE OVERALL THICKNESS (HEIGHT) IS NO MORE THAN 3MM.

IF EXISTING LINING WITHIN THE CONSERVATION AREA IS LARGER THAN THE REQUIRED 50MM AND THE LARGER WIDTH STILL VISIBLE WIDTH TO BE PUT BACK AS IS (75MM).

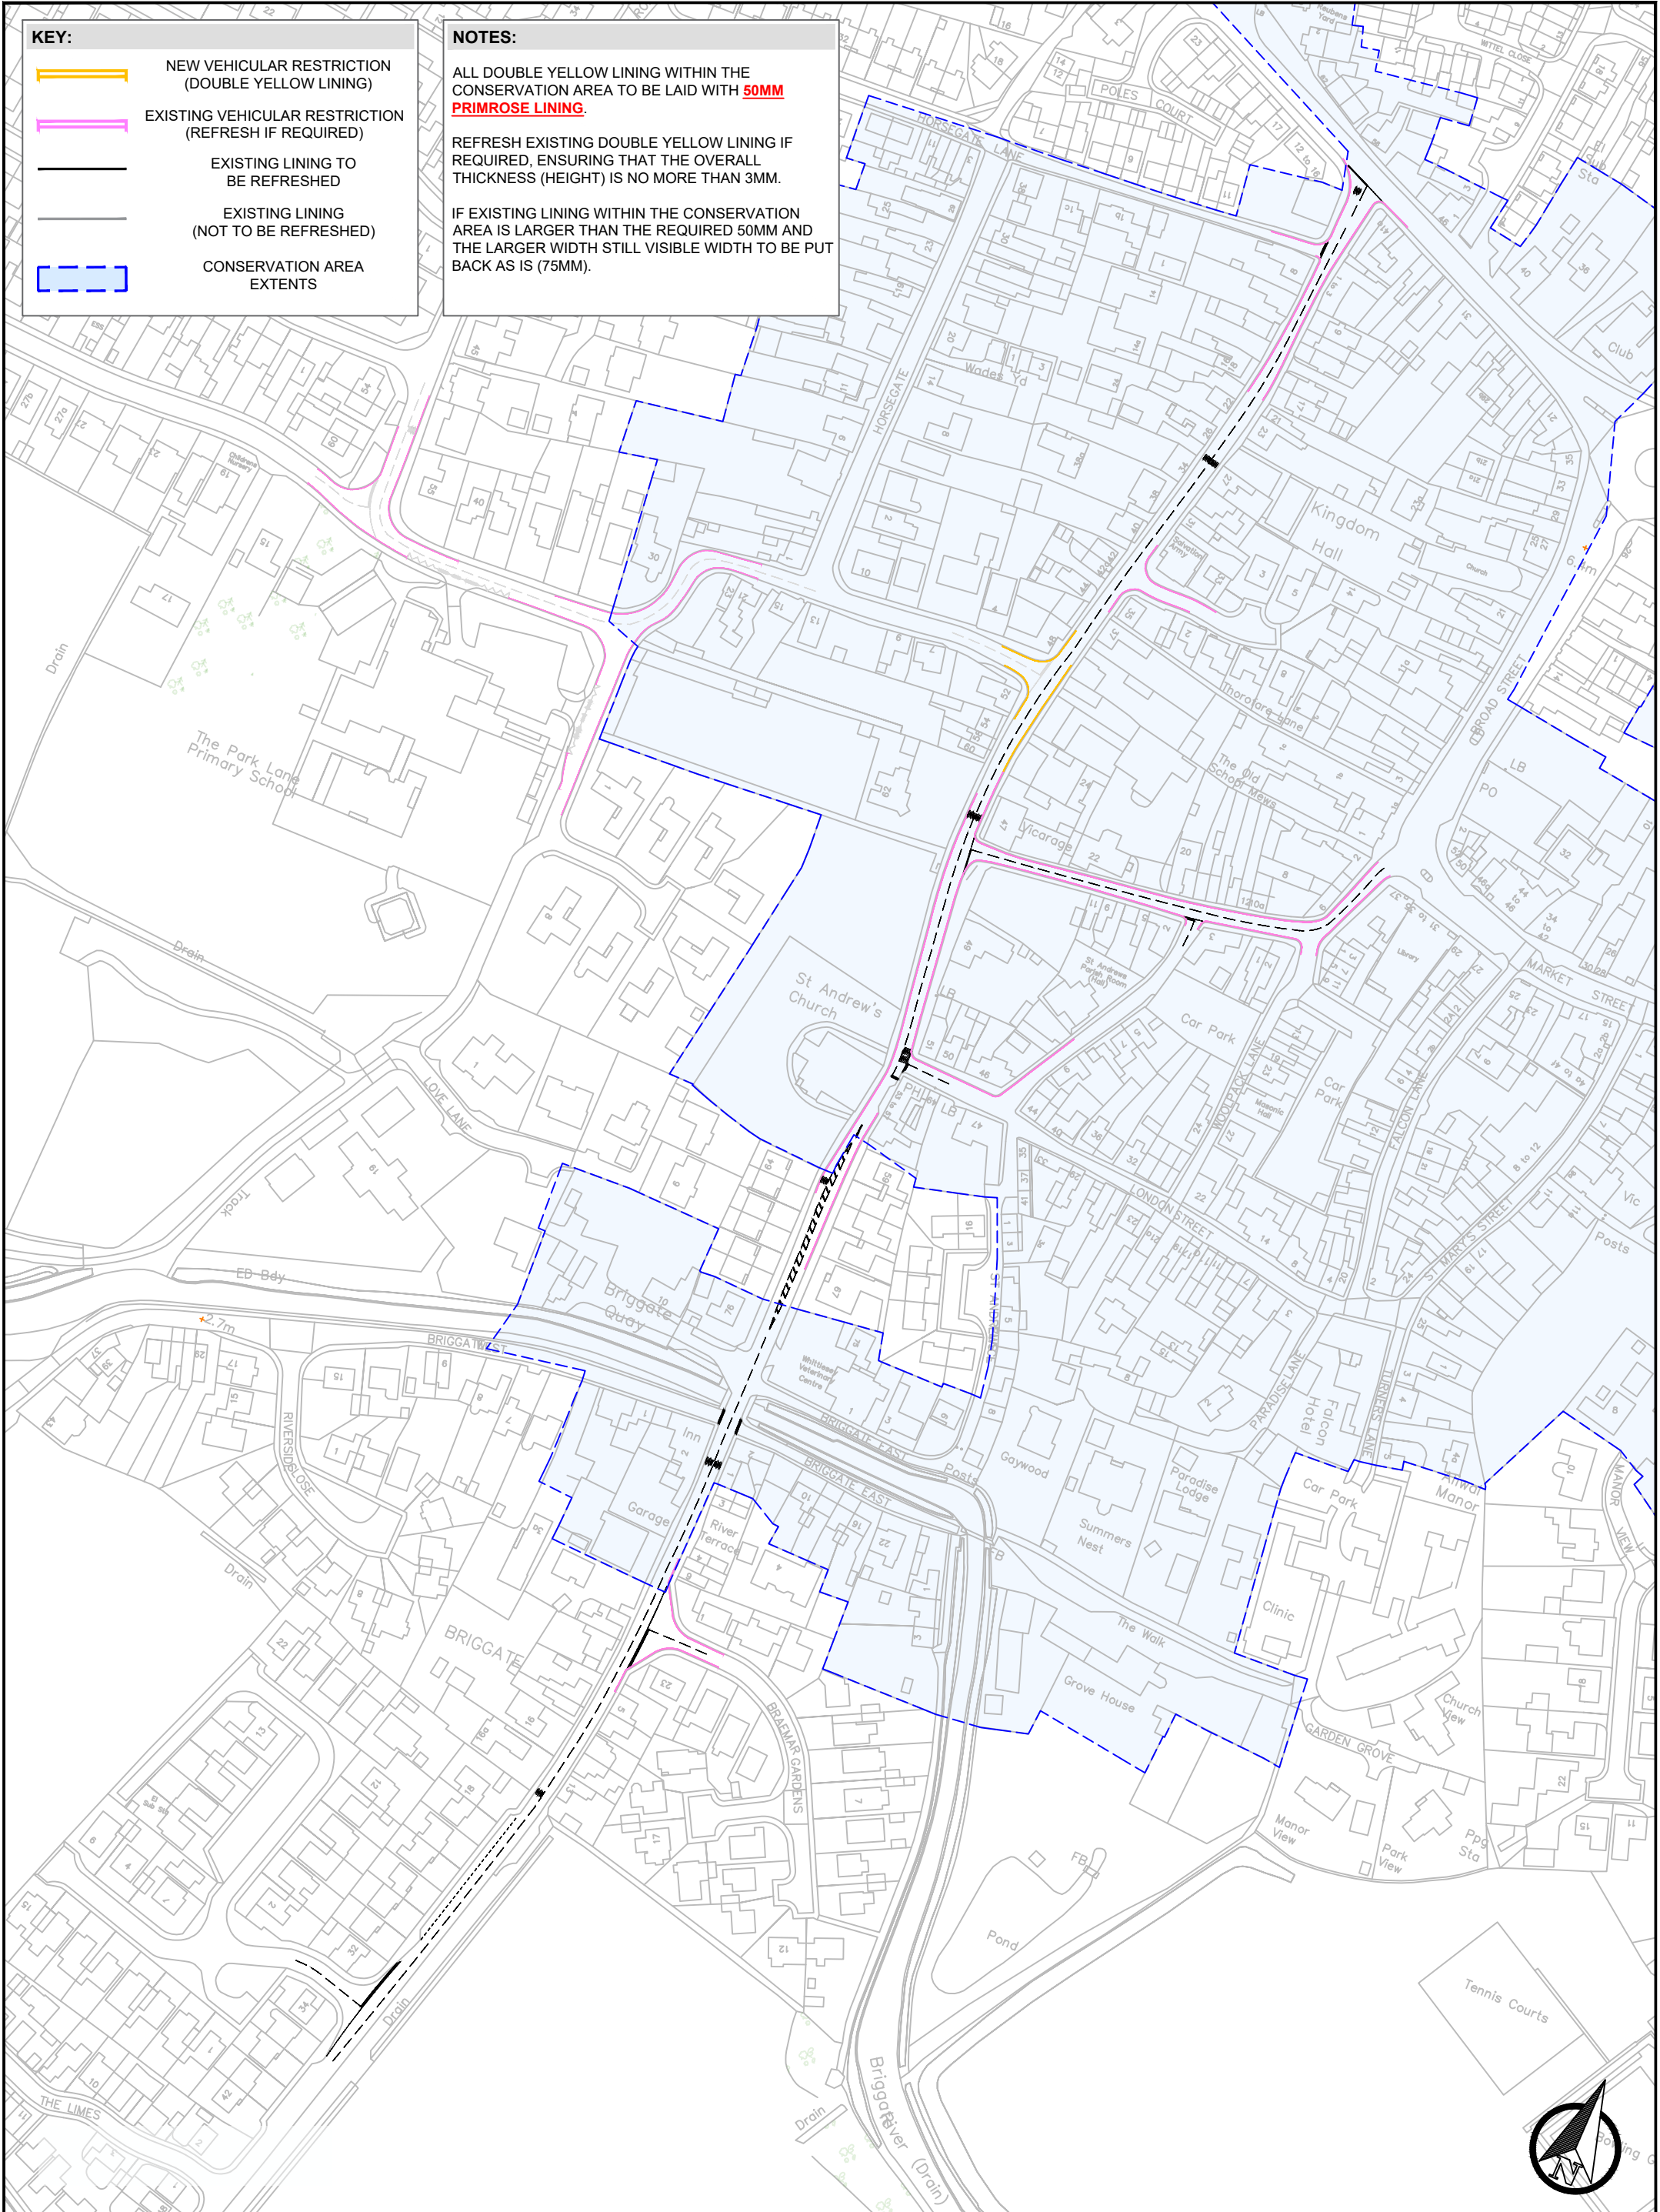

Date	Rev	Description	Project	Title	
			WHITELEY DOUBLE YELLOW LINING LOCATION 6 (REFRESH)	B1040 OVERVIEW LOCAL HIGHWAYS IMPROVEMENT 2021 - 2022	
Scale	Drawn	Checked	Date	Drawing number	Rev
1:2000 @A3	J.Hobbs	M.Martin	07/11/2022	30CPX3054/1200/006	

Based upon Ordnance Survey material with the permission of the controller of Her Majesty's Stationery Office. Unauthorised reproduction infringes copyright and may lead to prosecution. © Crown Copyright and database rights (2022) Ordnance Survey 100023205

KEY:

- EXISTING VEHICULAR RESTRICTION (REFRESH IF REQUIRED)
- EXISTING LINING TO BE REFRESHED
- EXISTING LINING (NOT TO BE REFRESHED)

LINING LABEL KEY:

DIAGRAM NO. THICKNESS (MM)

1004	100	4	2
------	-----	---	---


GAP (M)
LENGTH (M)

NOTES:

DOUBLE YELLOW LINING TO BE **50MM PRIMROSE ONLY** NORTH OF BRIGGATE QUAY.

BRAEMAR GARDENS TO BE STANDARD 75MM



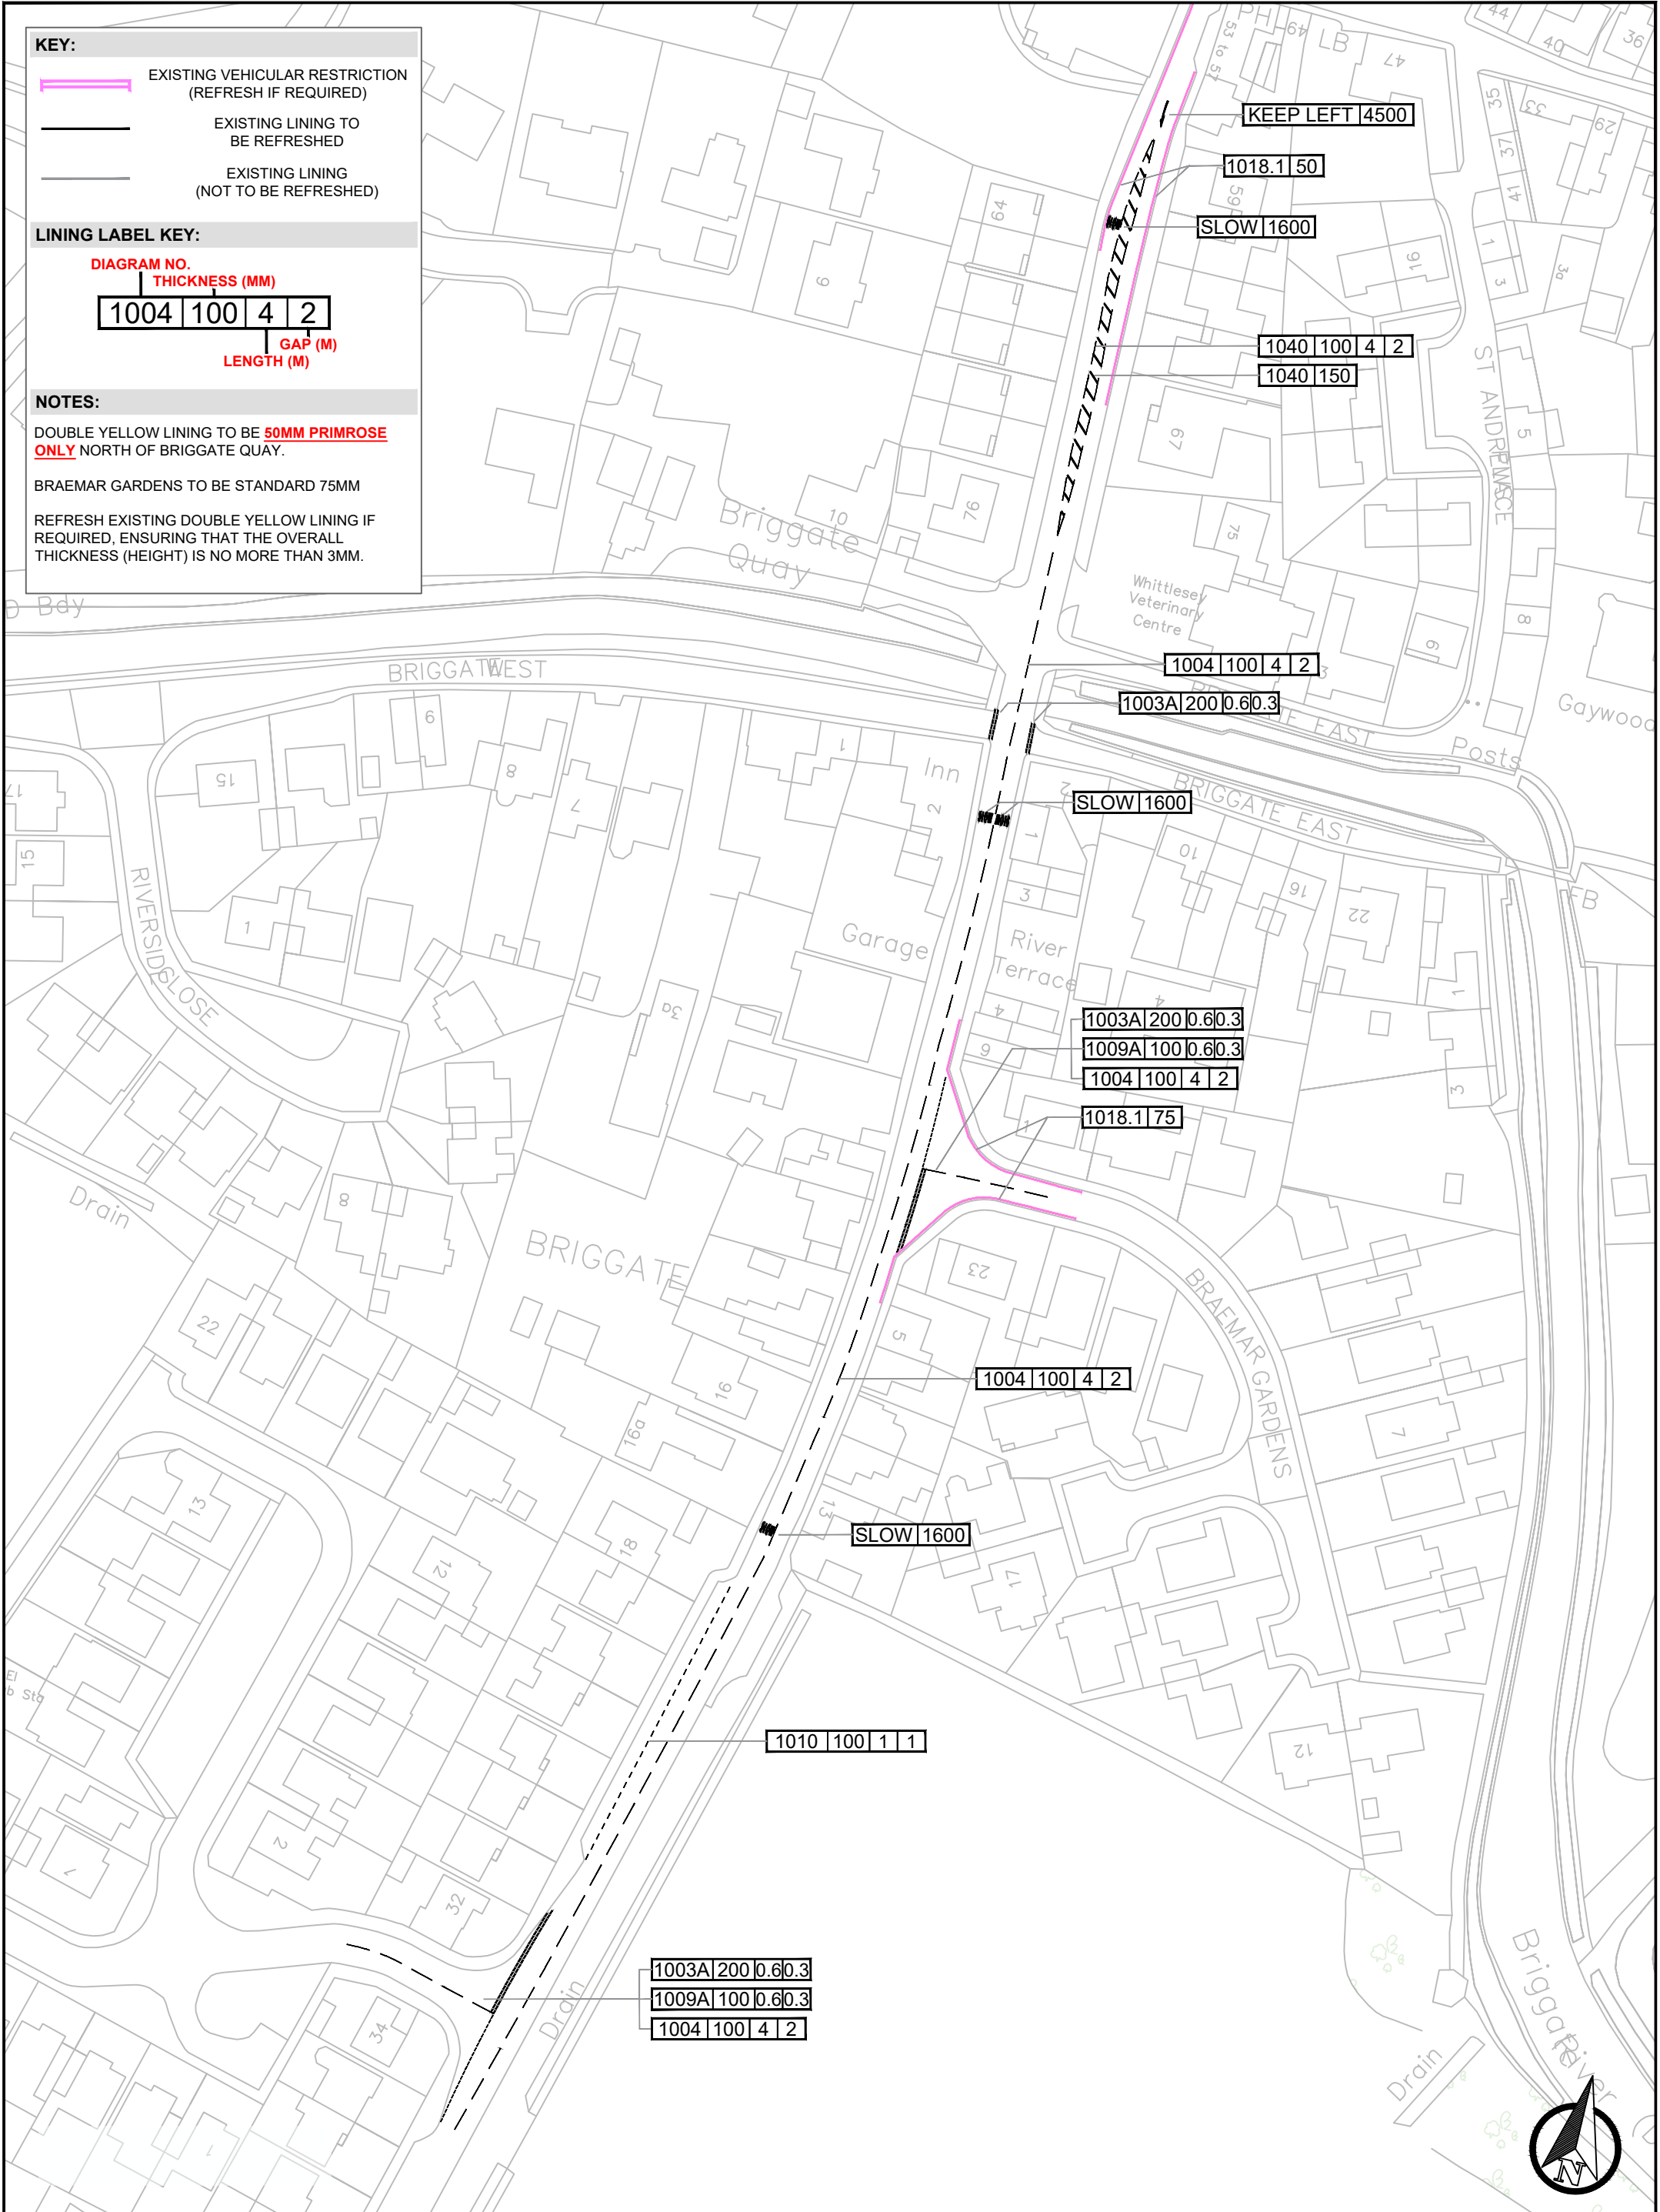

REFRESH EXISTING DOUBLE YELLOW LINING IF REQUIRED, ENSURING THAT THE OVERALL THICKNESS (HEIGHT) IS NO MORE THAN 3MM.




Date	Rev	Description	Project	Title	Scale	Drawn	Checked	Date	Drawing number	Rev
			WHITLESEY DOUBLE YELLOW LINING LOCATION 6A (REFRESH)	RAMSEY ROAD / CHURCH STREET LOCAL HIGHWAYS IMPROVEMENT 2021 - 2022	1:1000 @A3	J.Hobbs	M.Martin	07/11/2022	30CPX3054/1200/006A	

Cambridgeshire
County Council

Based upon Ordnance Survey material with the permission of the controller of Her Majesty's Stationery Office. Unauthorised reproduction infringes copyright and may lead to prosecution.
© Crown Copyright and database rights (2022) Ordnance Survey 100023205


- KEY:**
-  NEW VEHICULAR RESTRICTION (DOUBLE YELLOW LINING)
 -  EXISTING VEHICULAR RESTRICTION (REFRESH IF REQUIRED)
 -  EXISTING LINING TO BE REFRESHED
 -  EXISTING LINING (NOT TO BE REFRESHED)

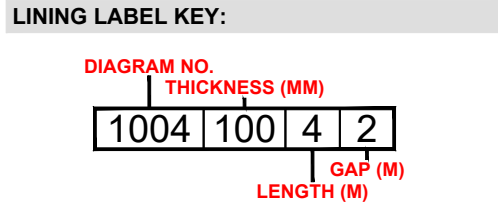

NOTES:

DOUBLE YELLOW LINING TO BE **50MM PRIMROSE ONLY** DUE TO BEING WITHIN A CONVERSATION AREA.


REFRESH EXISTING DOUBLE YELLOW LINING IF REQUIRED, ENSURING THAT THE OVERALL THICKNESS (HEIGHT) IS NO MORE THAN 3MM.

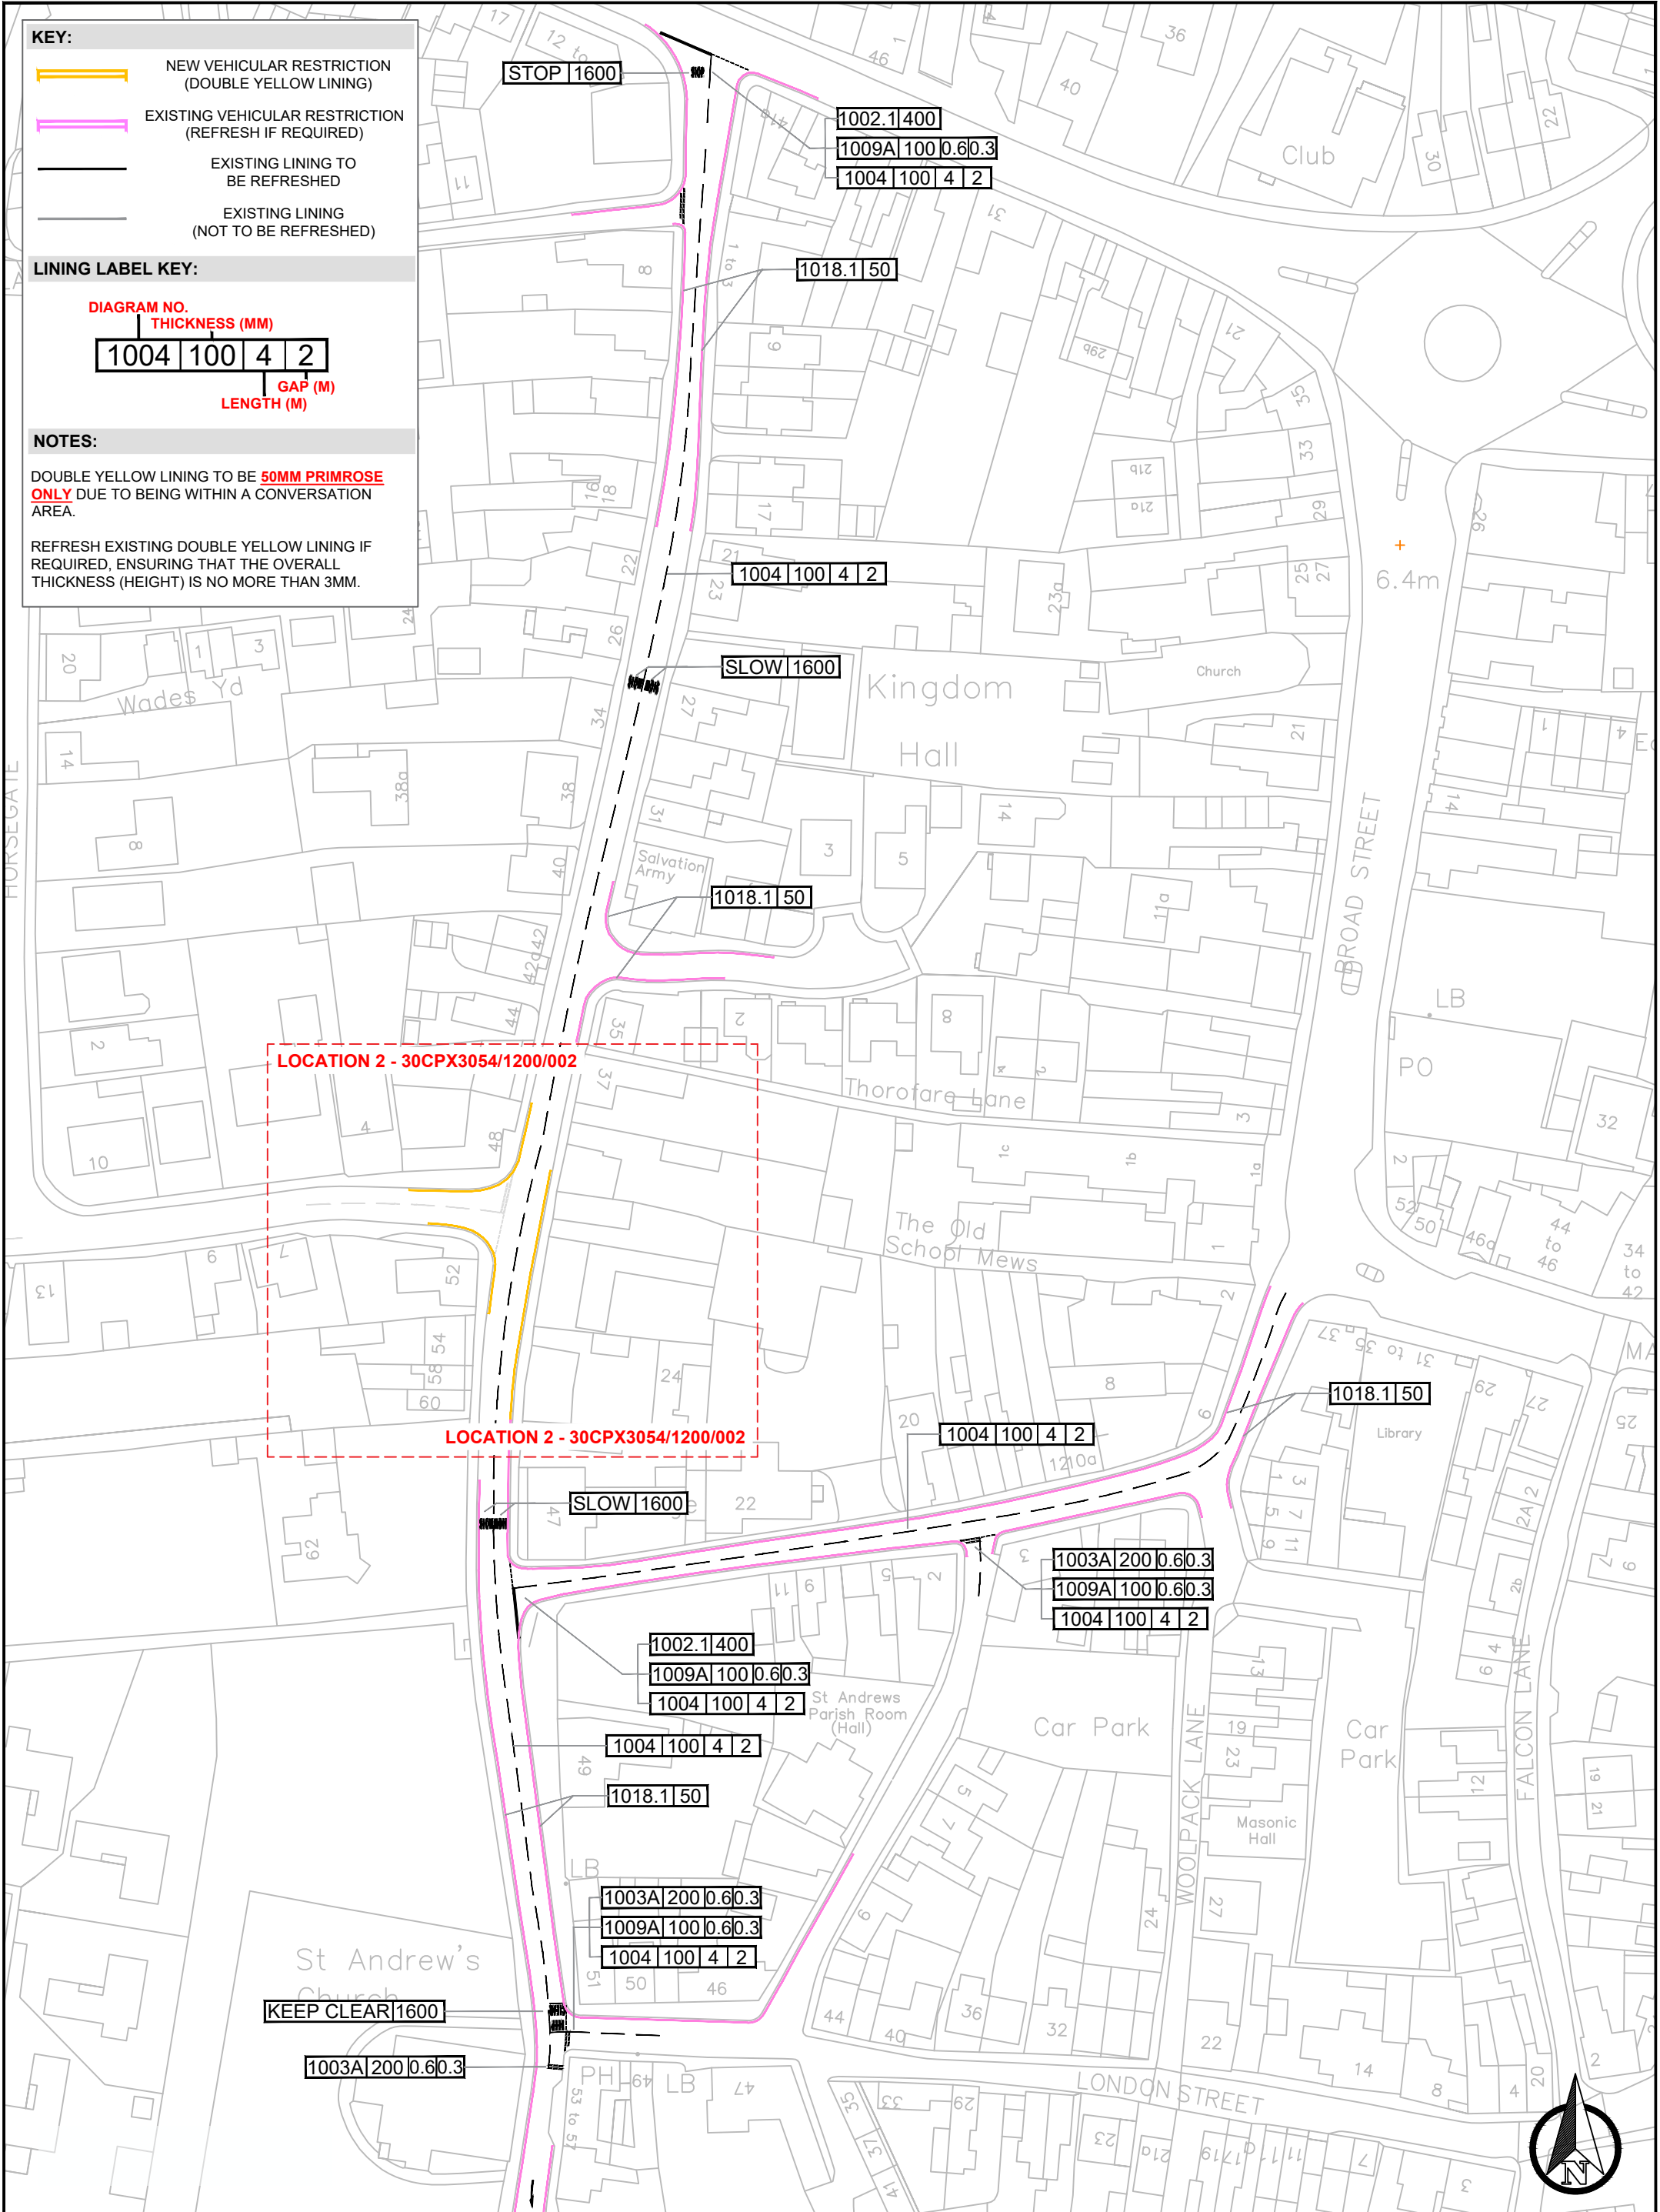

Date	Rev	Description


Project WHITLESEY DOUBLE YELLOW LINING LOCATION 6B (REFRESH)			
Scale	Drawn	Checked	Date
1:1000 @A3	J.Hobbs	M.Martin	07/11/2022

Title CHURCH STREET / BARR STREET LOCAL HIGHWAYS IMPROVEMENT 2021 - 2022	
Drawing number	Rev
30CPX3054/1200/006B	





**Cambridgeshire
County Council**

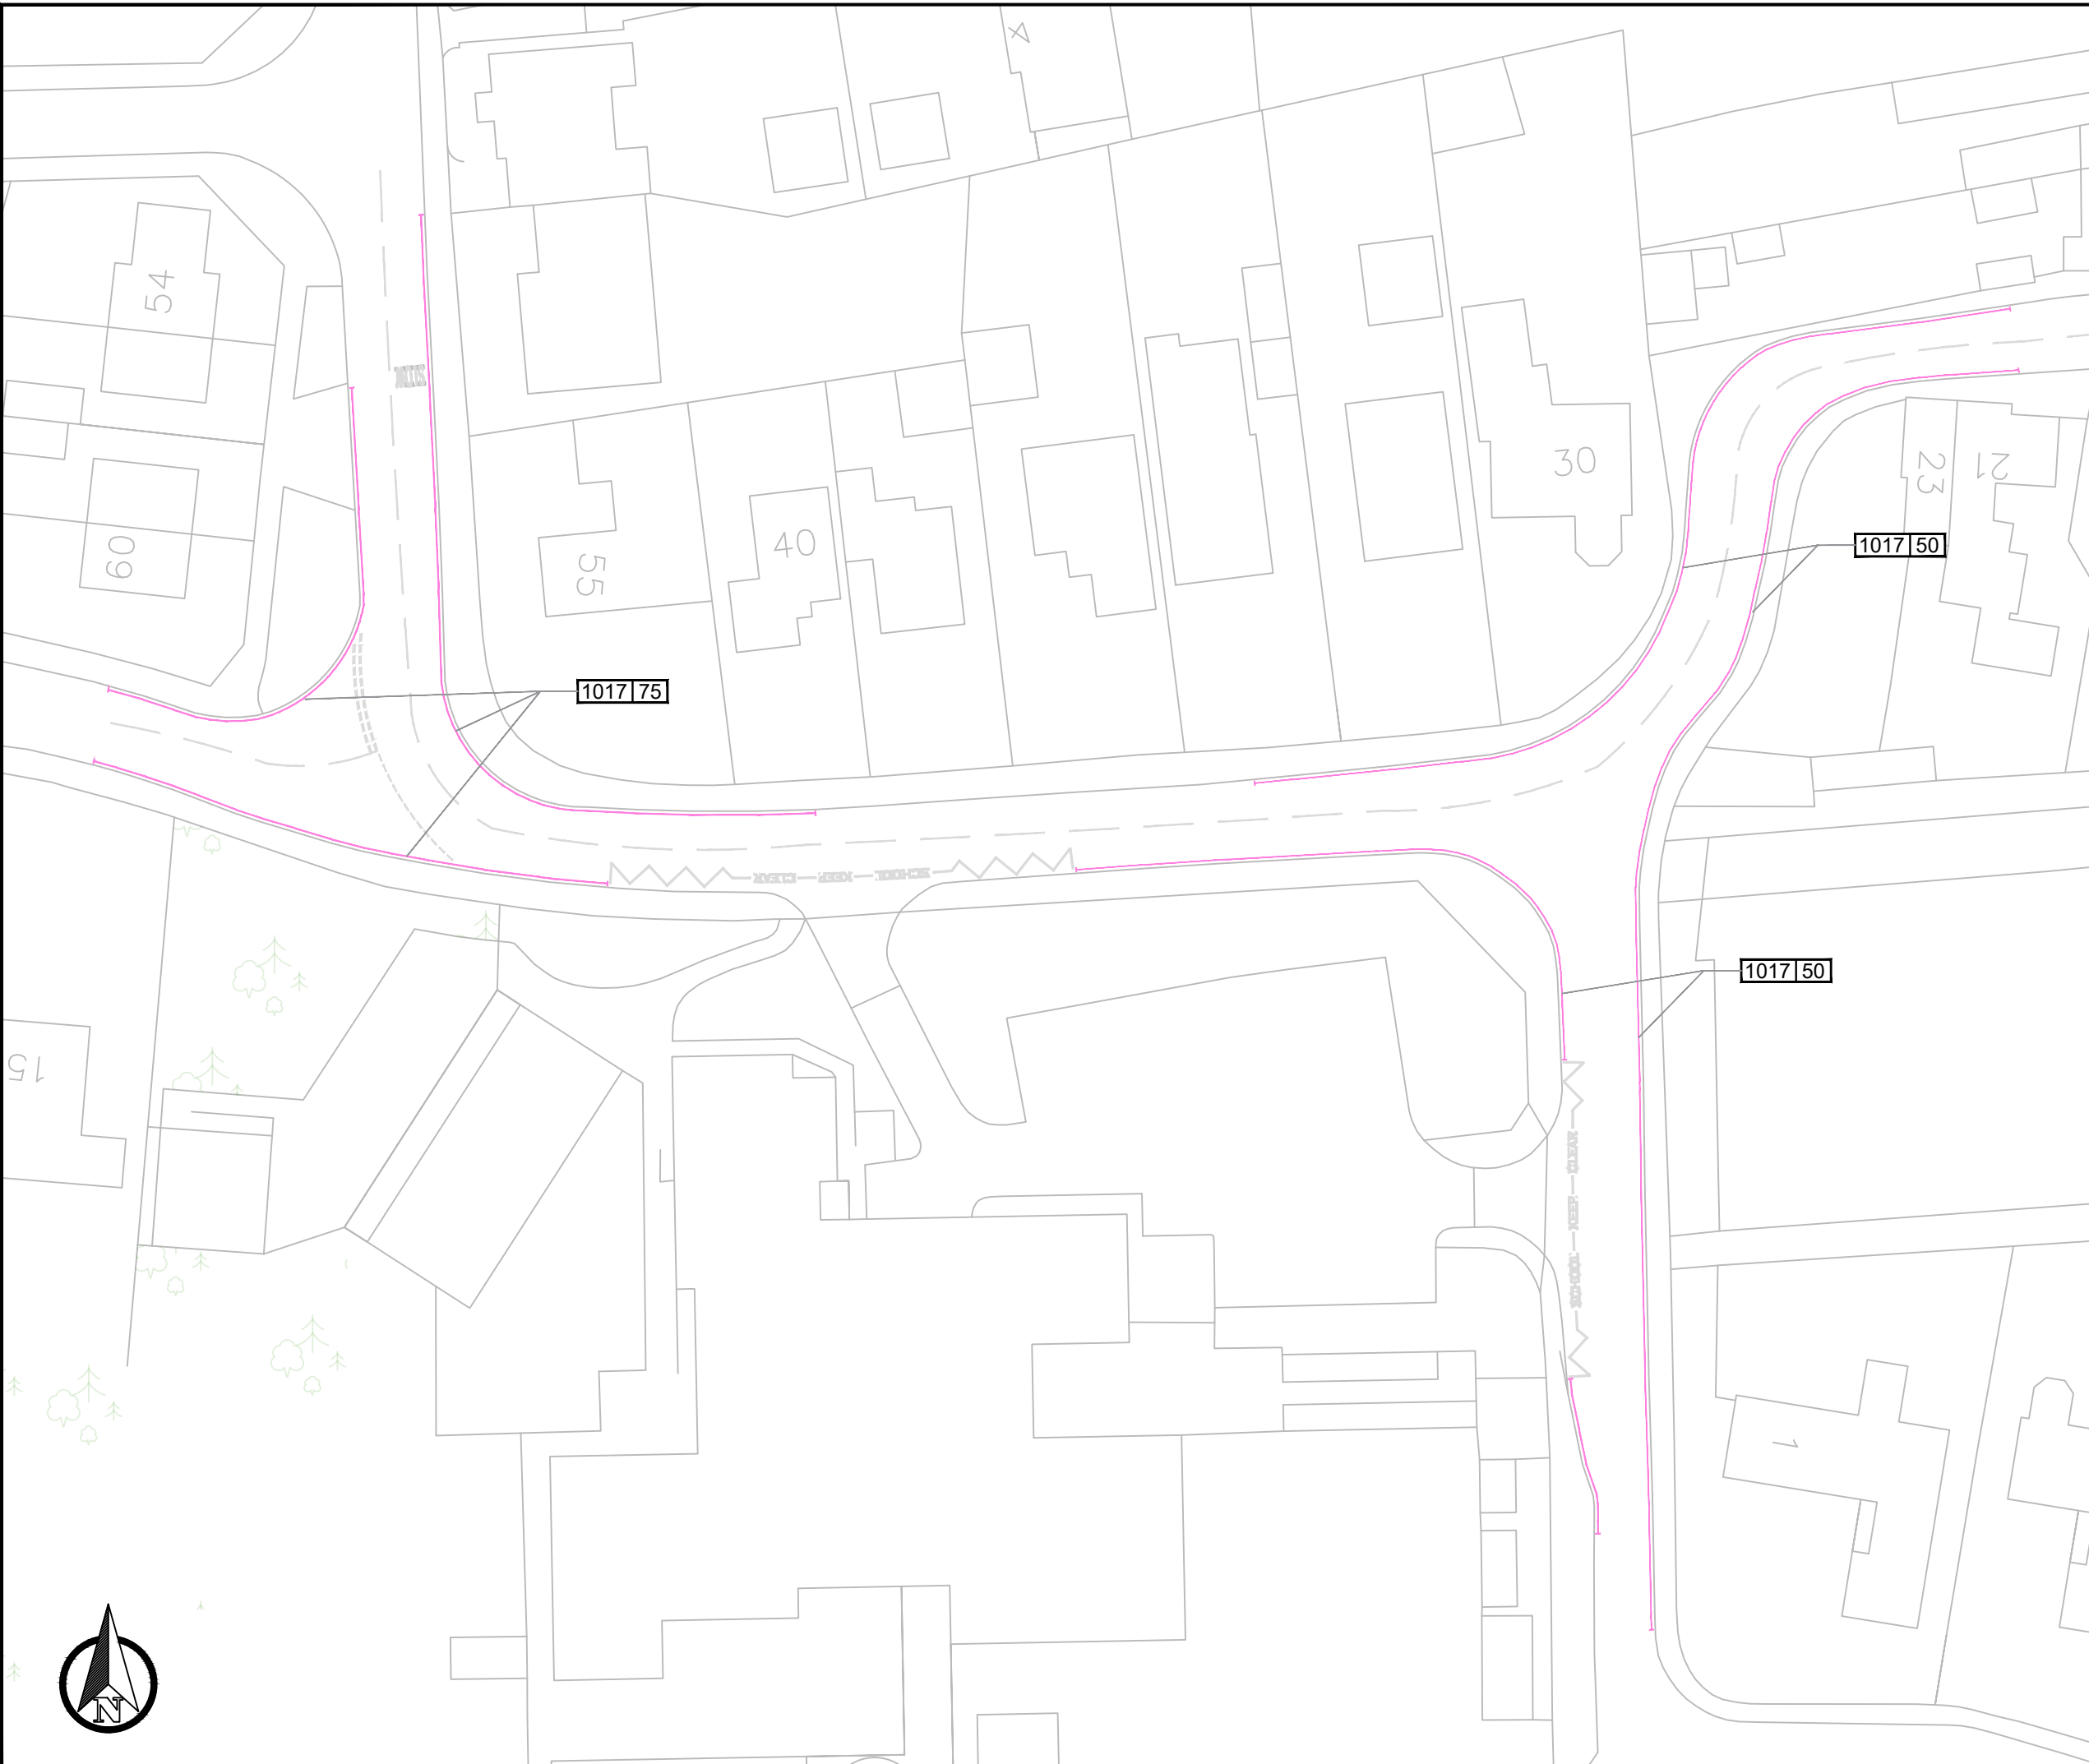
Based upon Ordnance Survey material with the permission of the controller of Her Majesty's Stationery Office. Unauthorised reproduction infringes copyright and may lead to prosecution.
© Crown Copyright and database rights (2022) Ordnance Survey 100023205



KEY:

-  EXISTING VEHICULAR RESTRICTION (REFRESH IF REQUIRED)
-  EXISTING LINING (NOT TO BE REFRESHED)

LINING LABEL KEY:

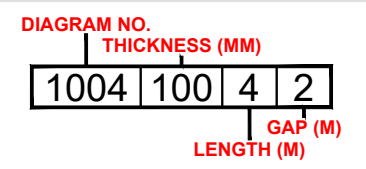

NOTES:

PLEASE NOTE THAT THIS LOCATION OVERVIEW HAS SINGLE YELLOW LINES ONLY.

SINGLE YELLOW LINING ON THE EASTERN SIDE BE **50MM PRIMROSE ONLY** DUE TO BEING WITHIN A CONVERSATION AREA.

SINGLE YELLOW LINING ON THE WESTERN SECTION TO BE STANDARD 75MM

REFRESH EXISTING DOUBLE YELLOW LINING IF REQUIRED, ENSURING THAT THE OVERALL THICKNESS (HEIGHT) IS NO MORE THAN 3MM.

Date	Rev	Description



Project
WHITTLESEY
DOUBLE YELLOW LINING
LOCATION 6C (REFRESH)

Title
PARK LANE
LOCAL HIGHWAYS IMPROVEMENT
2021 - 2022

Scale 1:500 @ A3	Drawn J.Hobbs	Checked M.Martin	Date 07/11/2022
---------------------	------------------	---------------------	--------------------

Based upon Ordnance Survey material with the permission of the controller of Her Majesty's Stationery Office. Unauthorised reproduction infringes copyright and may lead to prosecution.
© Crown Copyright and database rights (2022) Ordnance Survey 100023205

Drawing number 30CPX3054/1200/006C	Rev
---------------------------------------	-----





KEY:

EXISTING LINING TO BE REFRESHED

LINING LABEL KEY:

DIAGRAM NO.	THICKNESS (MM)	GAP (M)	LENGTH (M)
1004	100	4	2

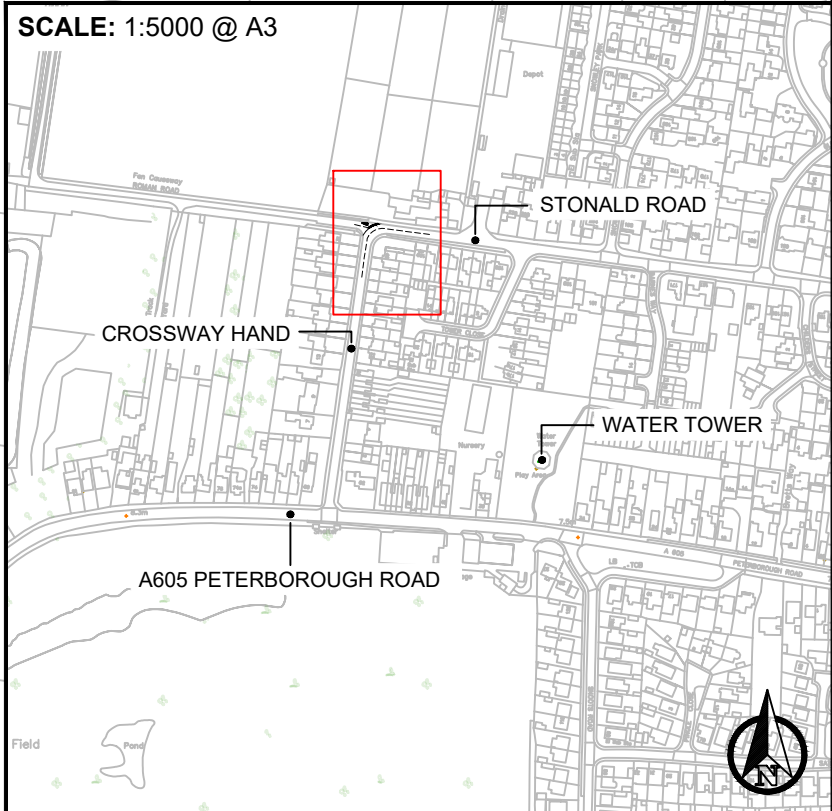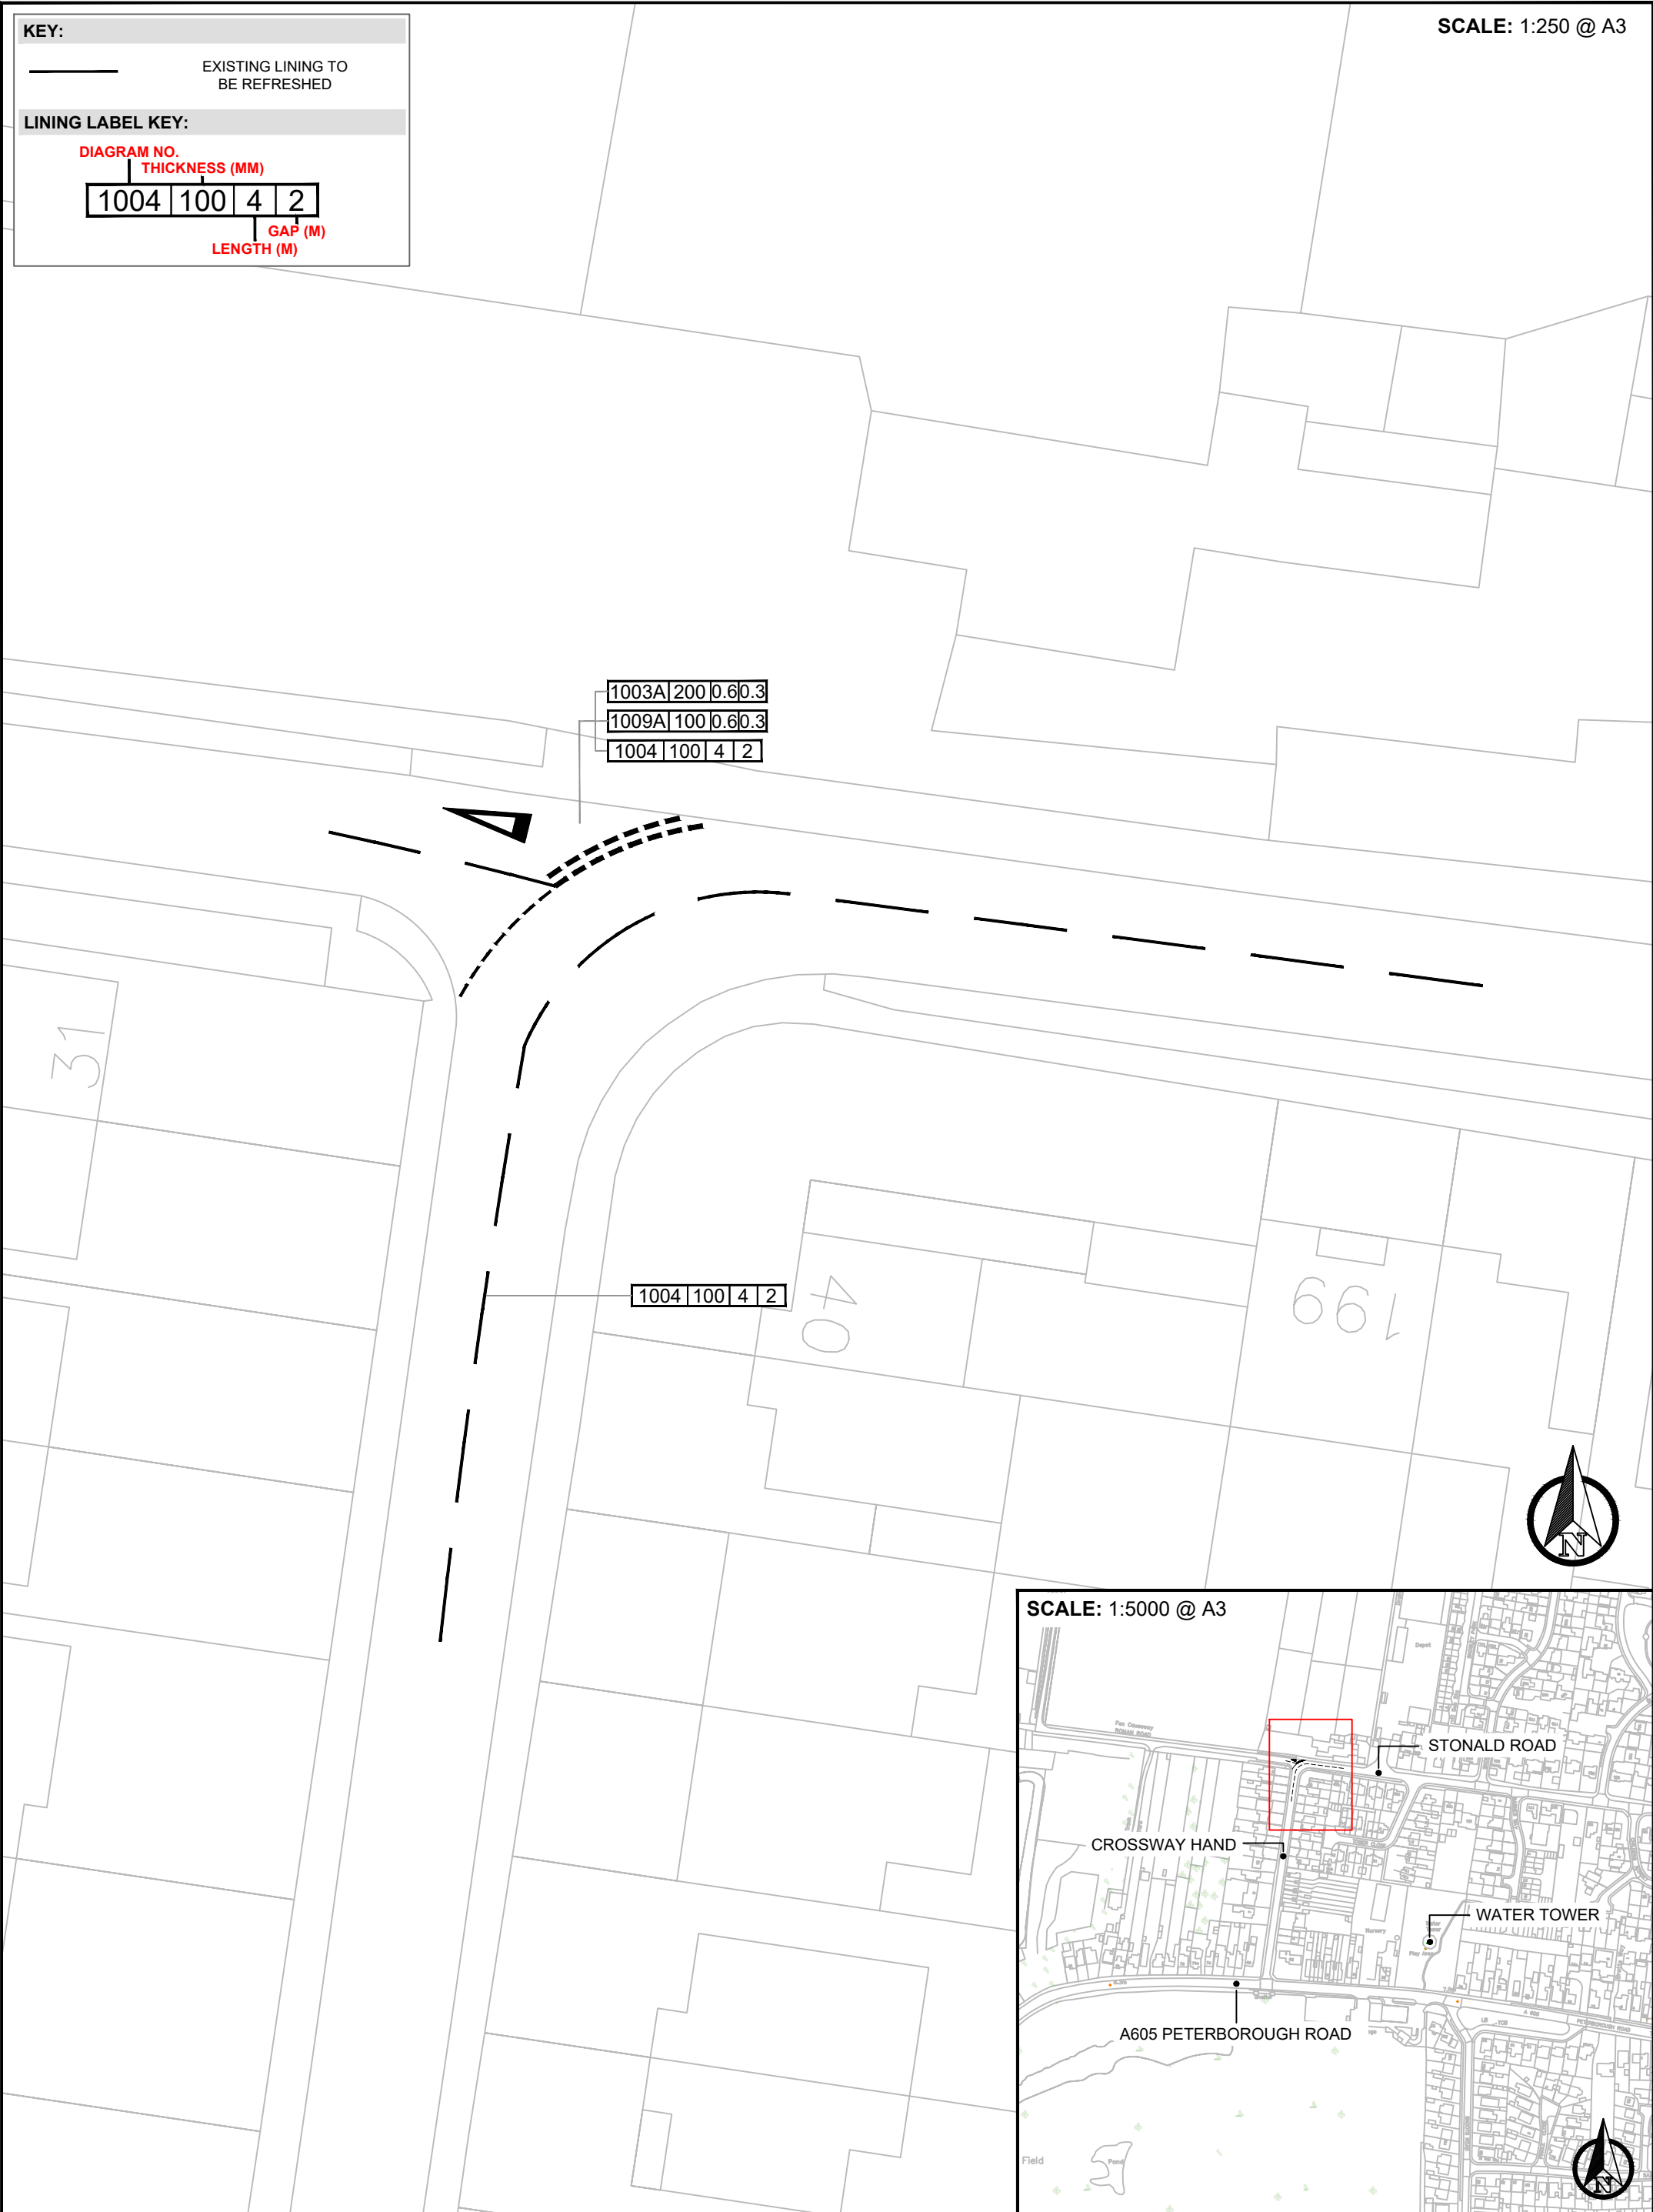



Date	Rev	Description	Project	Title		
			WHITLESEY DOUBLE YELLOW LINING LOCATION 7 (REFRESH)	CROSSWAY HAND / STONALD ROAD LOCAL HIGHWAYS IMPROVEMENT 2021 - 2022		
Scale	Drawn	Checked	Date	Drawing number	Rev	<small>Based upon Ordnance Survey material with the permission of the controller of Her Majesty's Stationery Office. Unauthorised reproduction infringes copyright and may lead to prosecution. © Crown Copyright and database rights (2022) Ordnance Survey 100023205</small>
VPS VARIES	J.Hobbs	M.Martin	07/11/2022	30CPX3054/1200/007		

KEY:

EXISTING LINING TO BE REFRESHED

LINING LABEL KEY:

DIAGRAM NO.	THICKNESS (MM)	GAP (M)	LENGTH (M)
1004	100	4	2

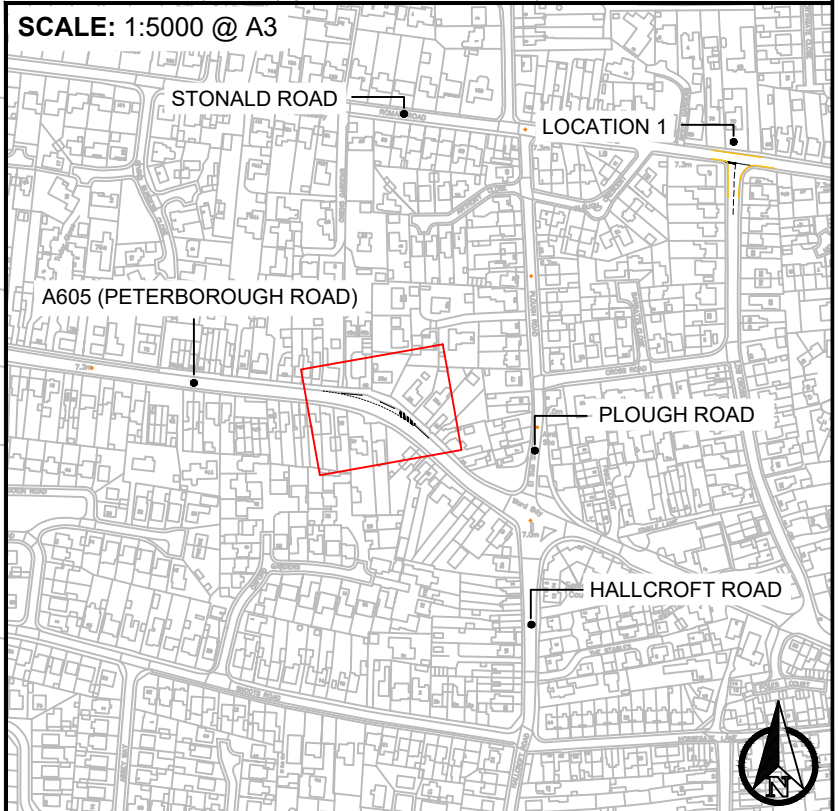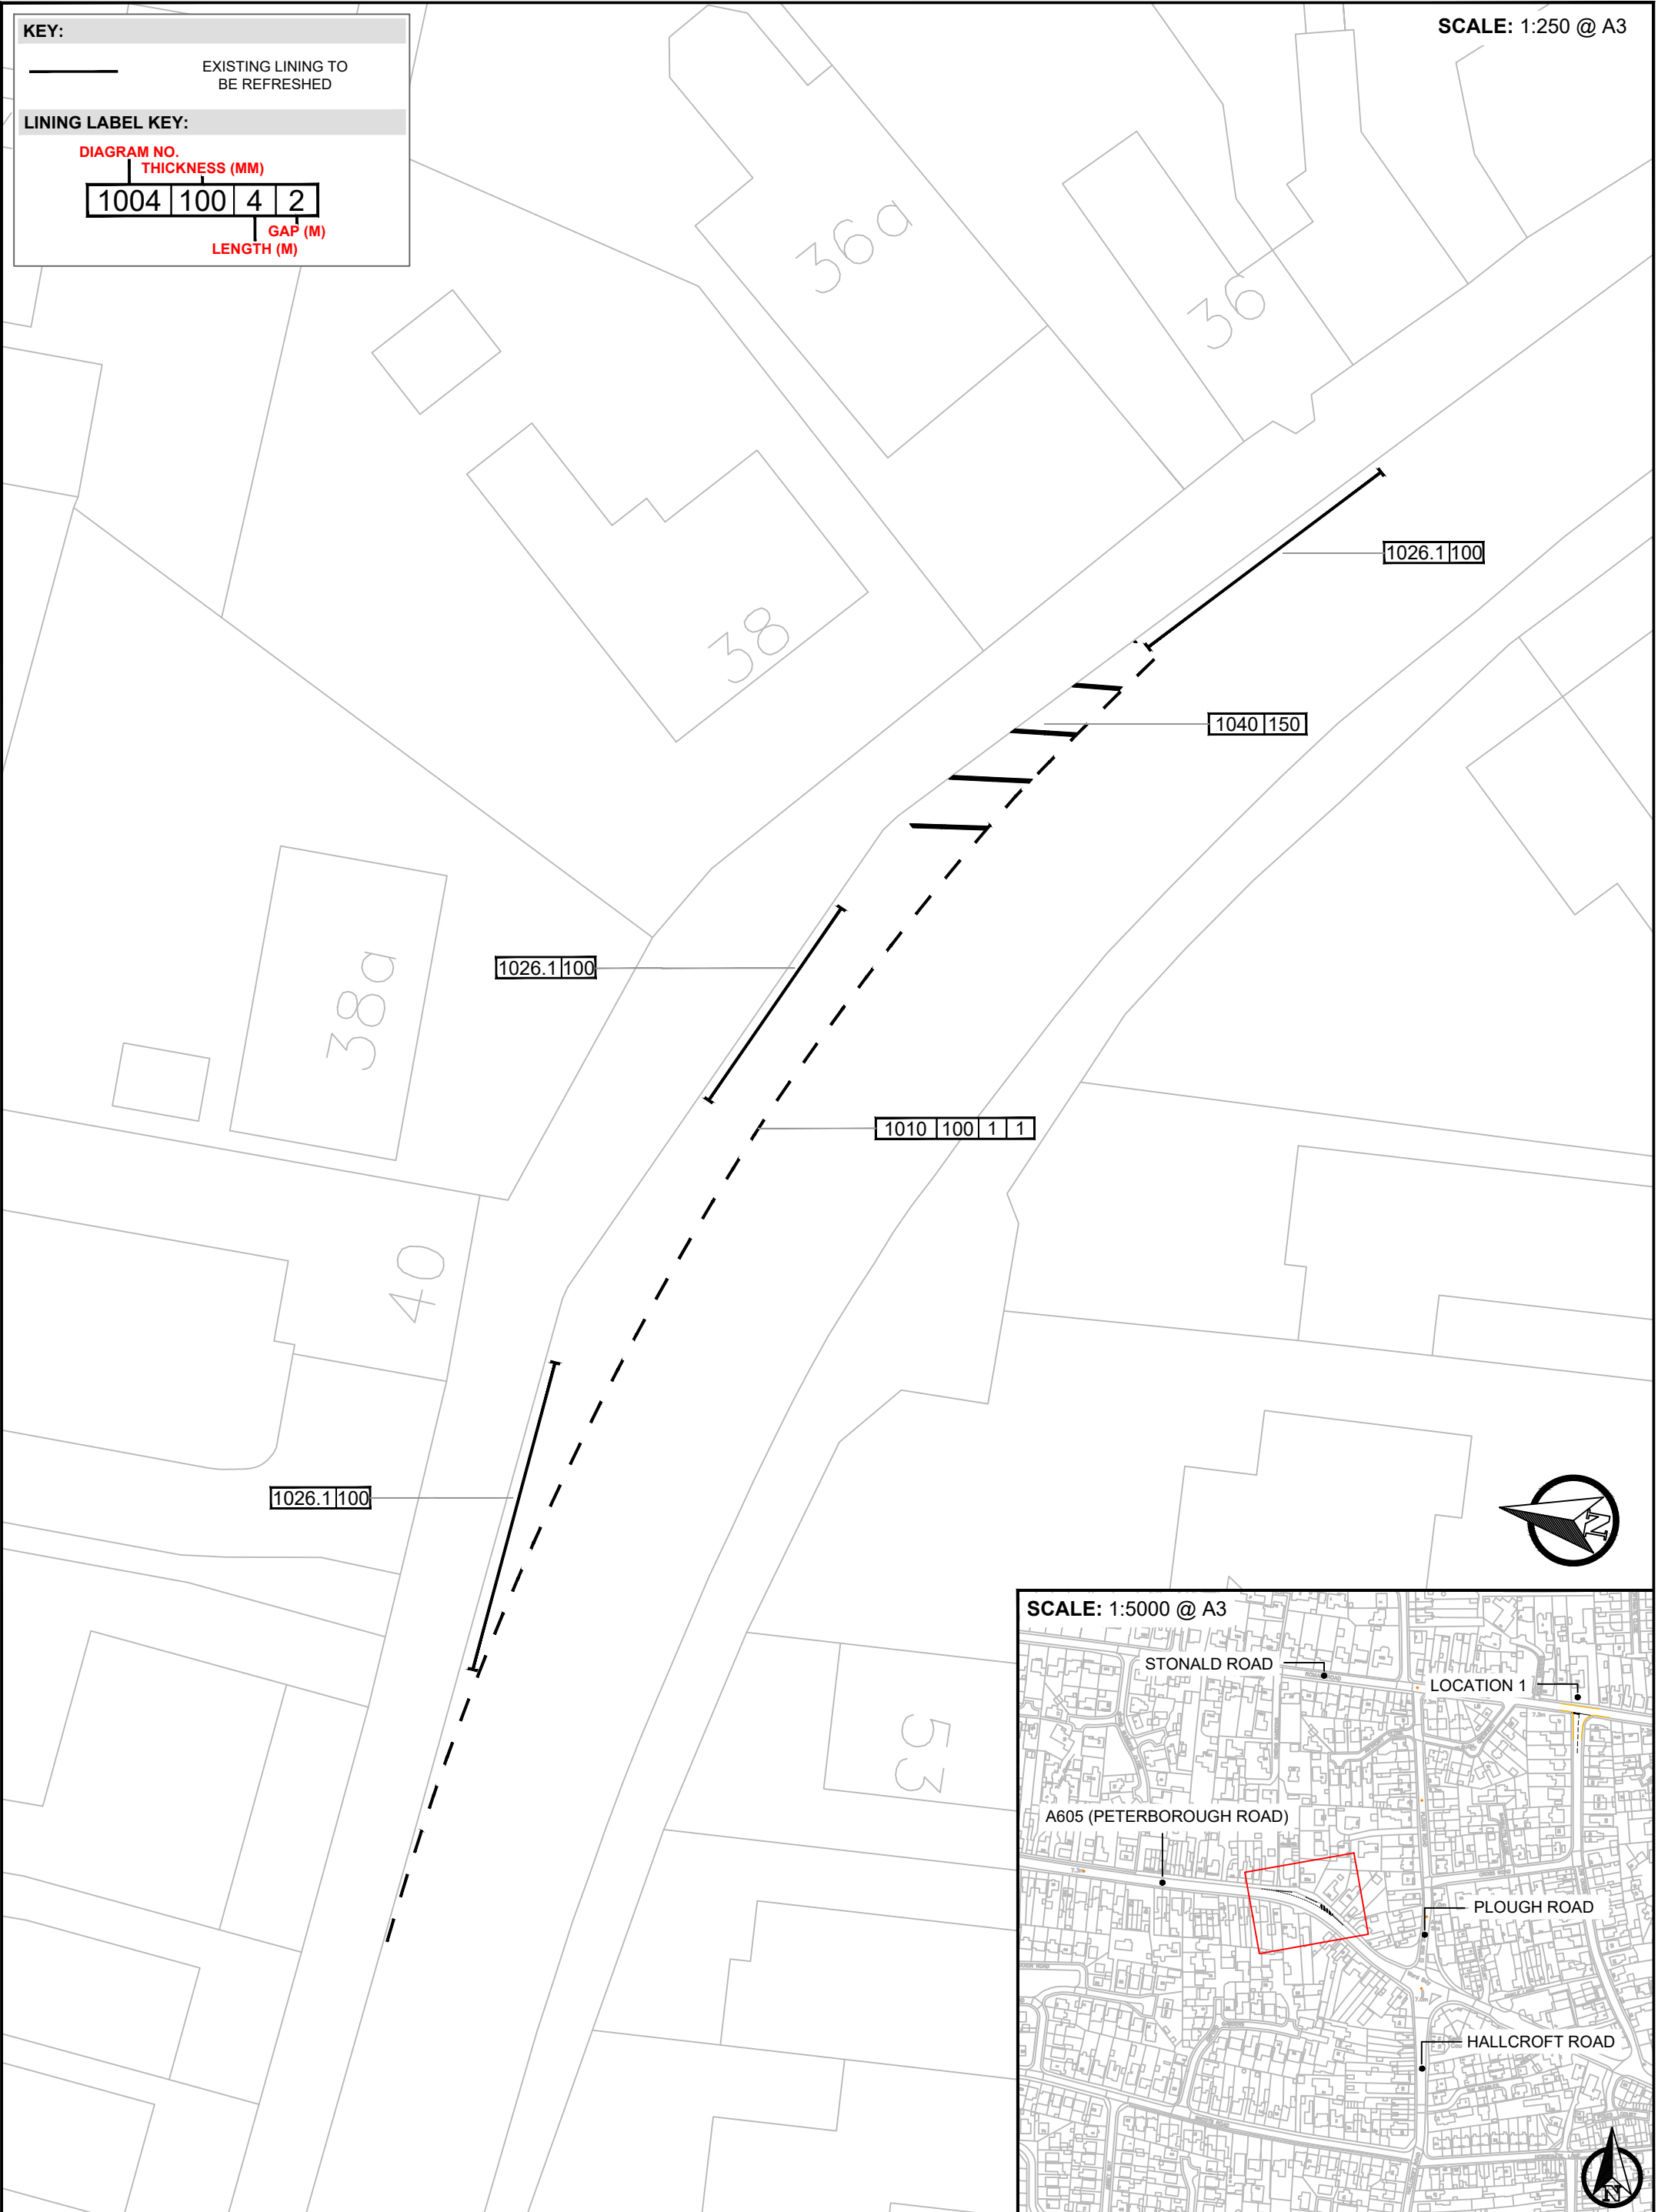

Date	Rev	Description

Project			
WHITLESEY DOUBLE YELLOW LINING LOCATION 8 (REFRESH)			
Scale	Drawn	Checked	Date
VPS VARIES	J.Hobbs	M.Martin	07/11/2022

Title	
A605 PETERBOROUGH ROAD LOCAL HIGHWAYS IMPROVEMENT 2021 - 2022	
Drawing number	Rev
30CPX3054/1200/008	

**Cambridgeshire
County Council**

Based upon Ordnance Survey material with the permission of the controller of Her Majesty's Stationery Office. Unauthorised reproduction infringes copyright and may lead to prosecution.
© Crown Copyright and database rights (2022) Ordnance Survey 100023205

KEY:



EXISTING LINING TO BE REFRESHED


LINING LABEL KEY:

DIAGRAM NO. THICKNESS (MM)

1004	100	4	2
------	-----	---	---

GAP (M)
LENGTH (M)

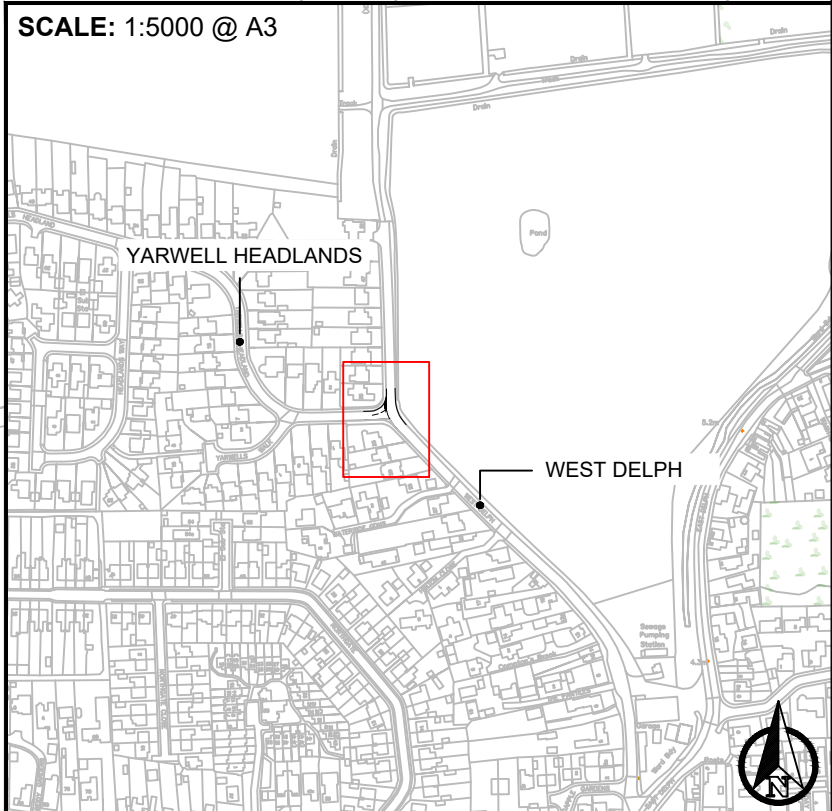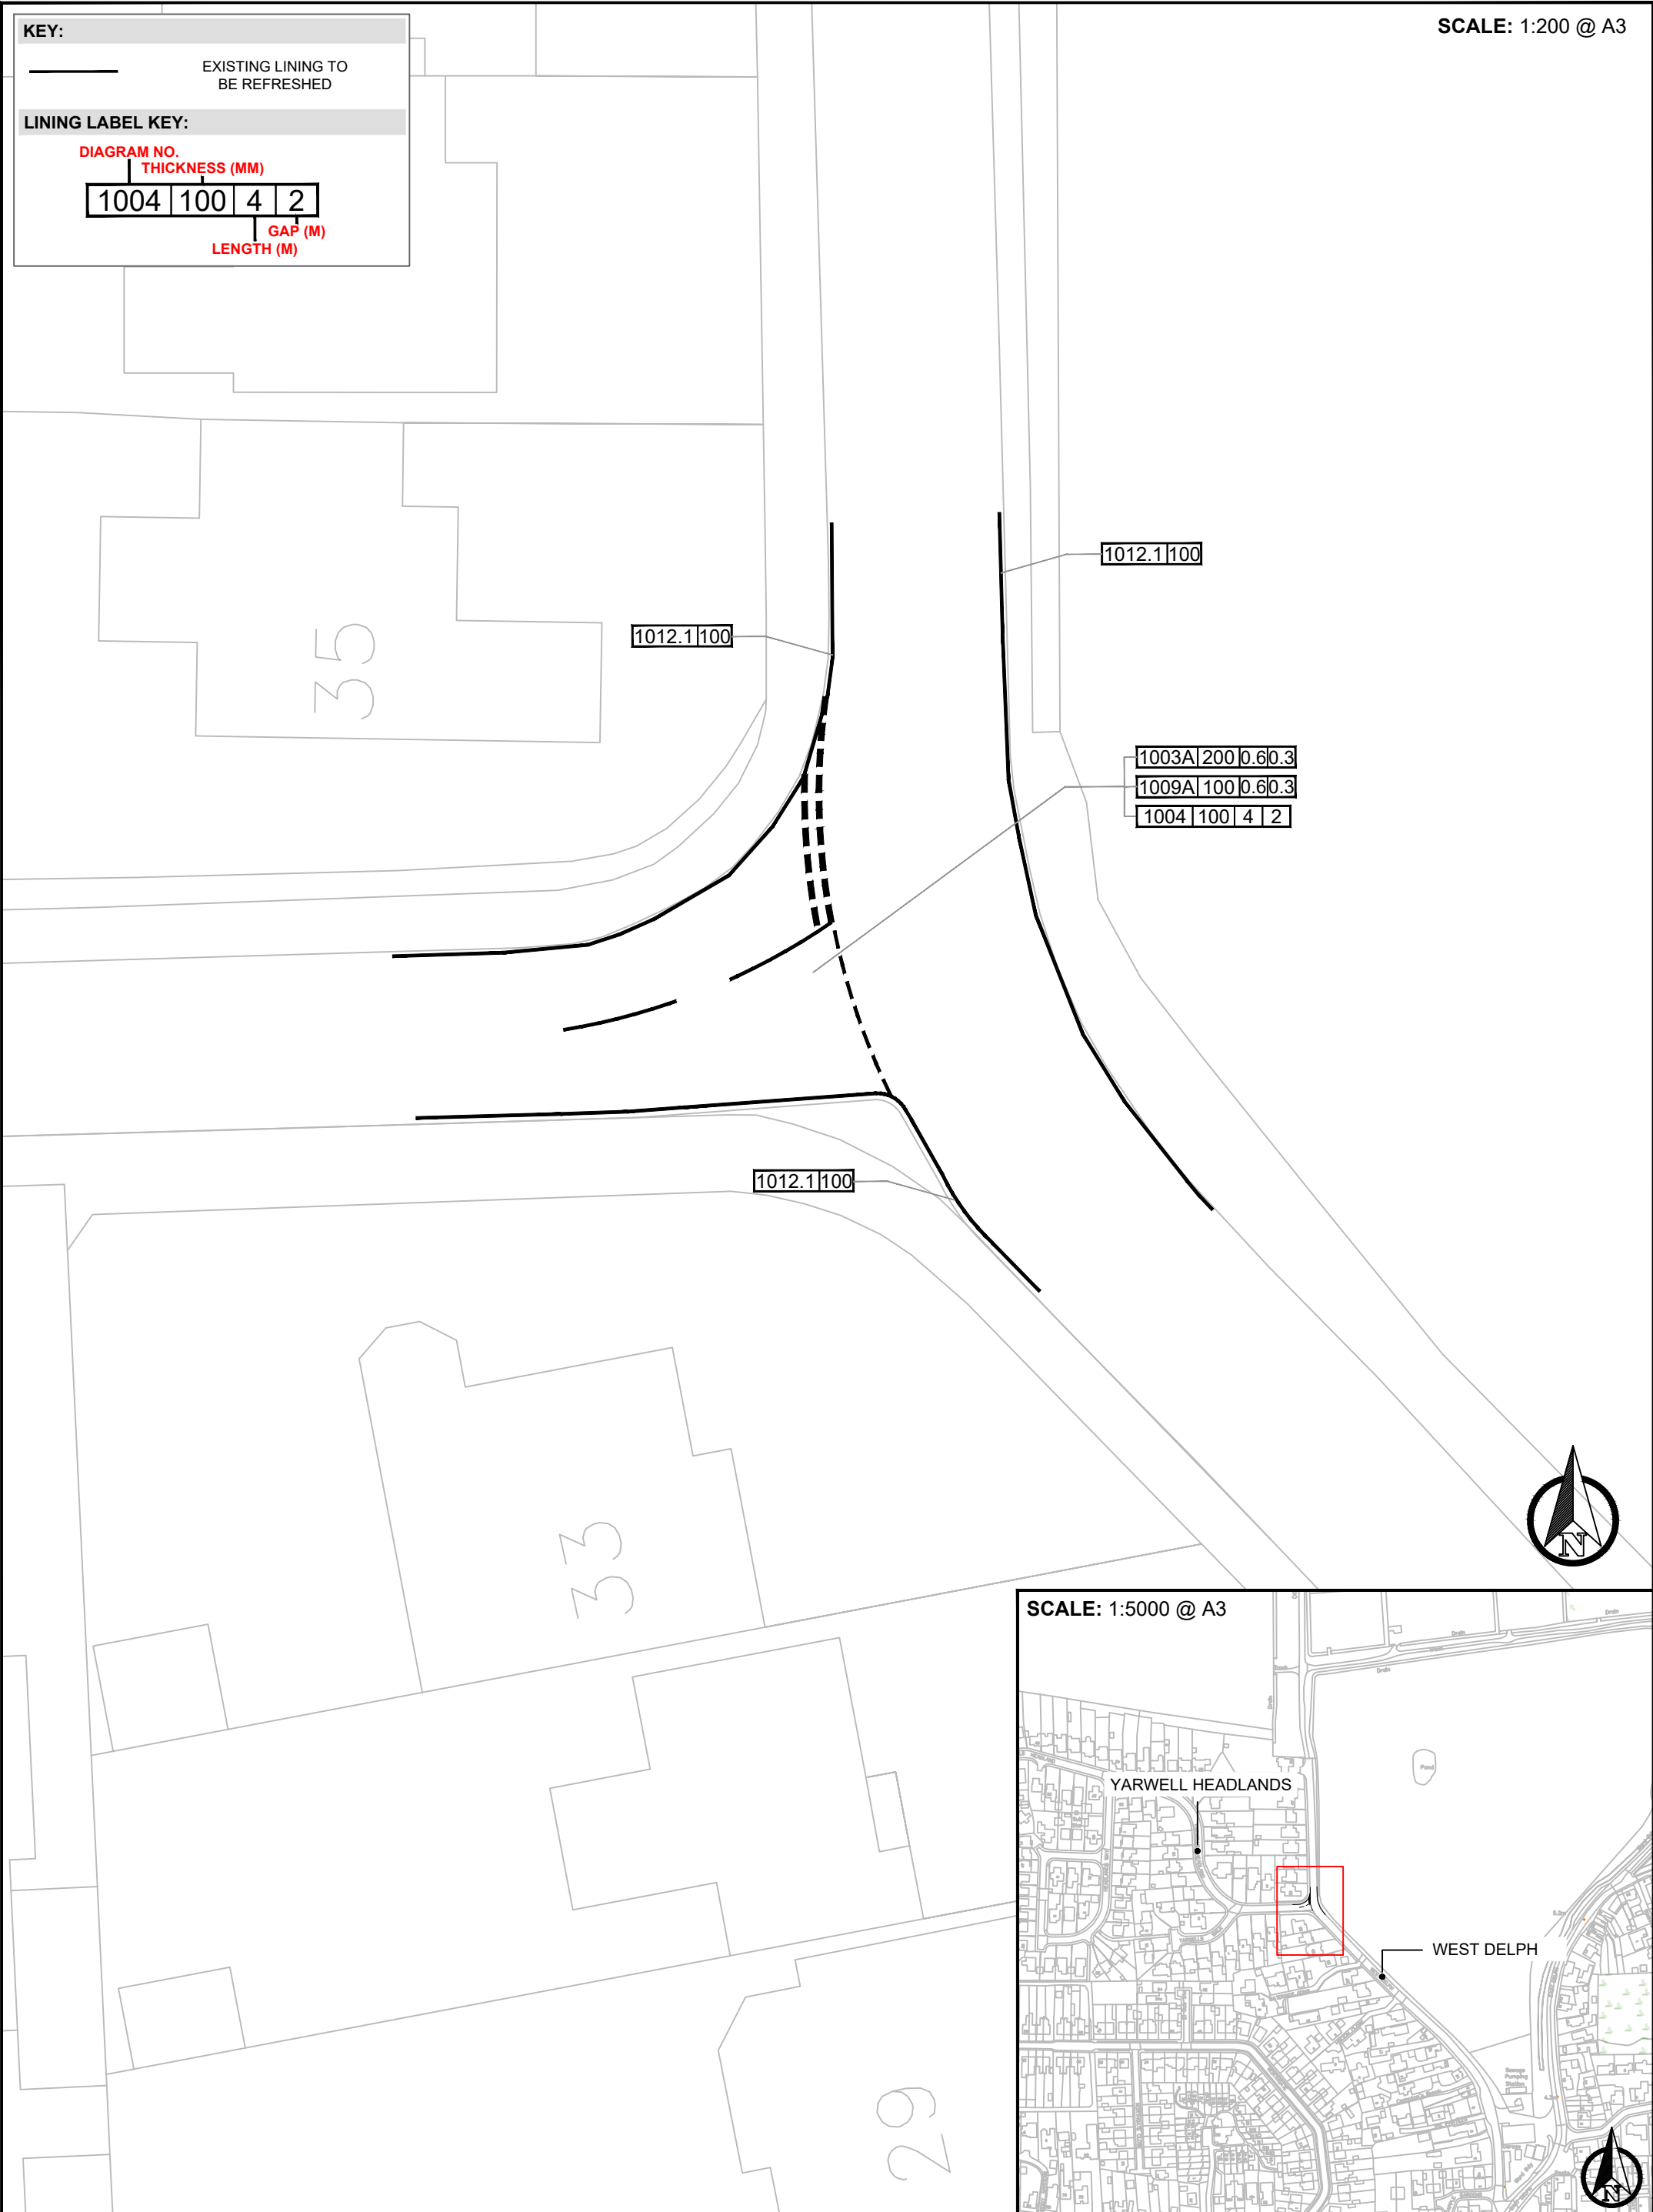

Date	Rev	Description	Project				Title		
			WHITLESEY DOUBLE YELLOW LINING LOCATION 9 (REFRESH)				WEST DELPH / YARWELLS HEADLAND LOCAL HIGHWAYS IMPROVEMENT 2021 - 2022		
			Scale	Drawn	Checked	Date	Drawing number	Rev	<small>Based upon Ordnance Survey material with the permission of the controller of Her Majesty's Stationery Office. Unauthorised reproduction infringes copyright and may lead to prosecution. © Crown Copyright and database rights (2022) Ordnance Survey 100023205</small>
			VPS VARIES	J.Hobbs	M.Martin	07/11/2022	30CPX3054/1200/009		