

Drawing Notes
Cone lights spaced minimum 9m, cones to be 750 mm or 1m

All works to be carried out as per safety at streetworks and roadworks "A Code of Practice" October 2013. CPA conditions apply unless otherwise agreed.

Traffic Management Key

	Road Signs
	Direction of Works

Site Details

Traffic Management	Road Closure Diversion
Speed of road (mph)	
Minimum sideways safety zone (S)	
Minimum longways safety zone (L)	

Additional Notes:

Drawing Office

DRAWING NUMBER	MG3396	
CONTRACT NUMBER	TM-O205323	
PHASE NUMBER	1 of 1	
PAGE NUMBER	1 of 1	
SURVEYED BY / DATE	N/A	N/A
DRAWN BY / DATE	MG	13/10/25
CHECKED BY / DATE	BK	13/10/25
APPROVED BY / DATE	CF	13/10/25
CLIENT REF	TBC	
SCALE @ A3	NTS	

REV	BY	DATE
A	MG	13/10/25


Client

CK Rail Solutions Ltd

Site Address

Wype Road
Oldeamere
PE7 2AY

Co-ordinates, Latitude - Longitude
52.55092083873956, -0.08446617753731

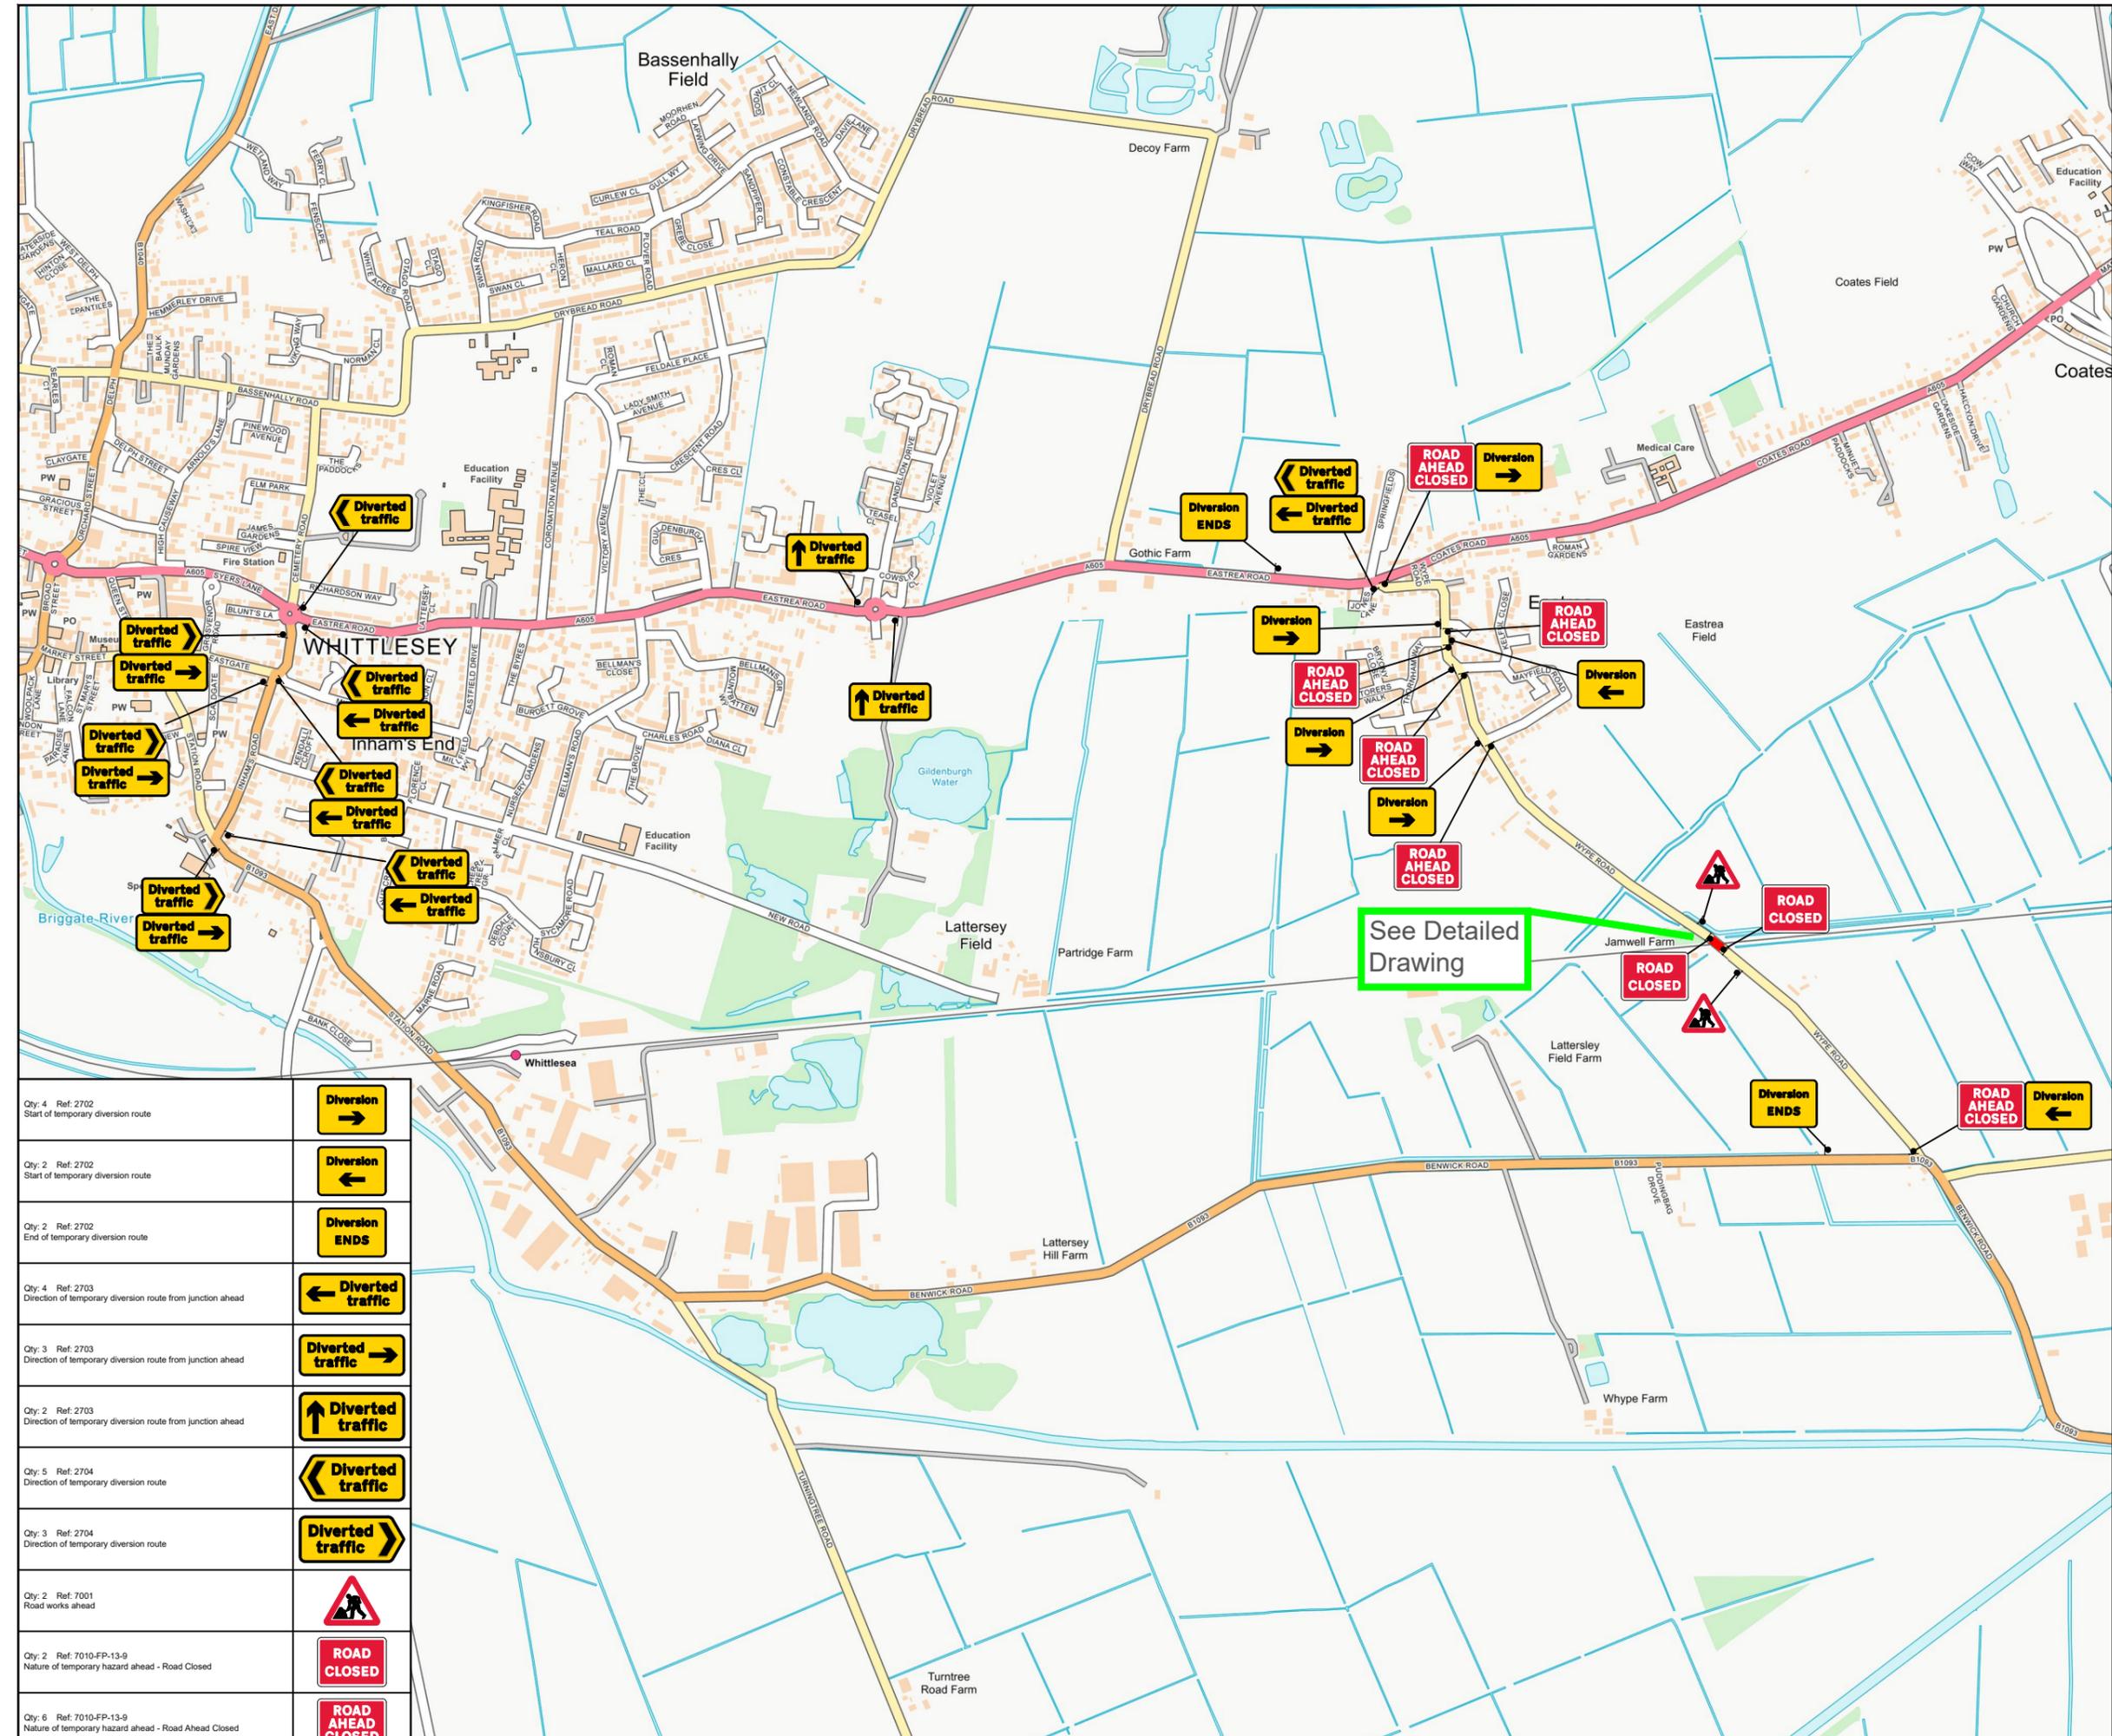

See Detailed Drawing

Qty: 4 Ref: 2702 Start of temporary diversion route	
Qty: 2 Ref: 2702 Start of temporary diversion route	
Qty: 2 Ref: 2702 End of temporary diversion route	
Qty: 4 Ref: 2703 Direction of temporary diversion route from junction ahead	
Qty: 3 Ref: 2703 Direction of temporary diversion route from junction ahead	
Qty: 2 Ref: 2703 Direction of temporary diversion route from junction ahead	
Qty: 5 Ref: 2704 Direction of temporary diversion route	
Qty: 3 Ref: 2704 Direction of temporary diversion route	
Qty: 2 Ref: 7001 Road works ahead	
Qty: 2 Ref: 7010-FP-13-9 Nature of temporary hazard ahead - Road Closed	
Qty: 6 Ref: 7010-FP-13-9 Nature of temporary hazard ahead - Road Ahead Closed	