


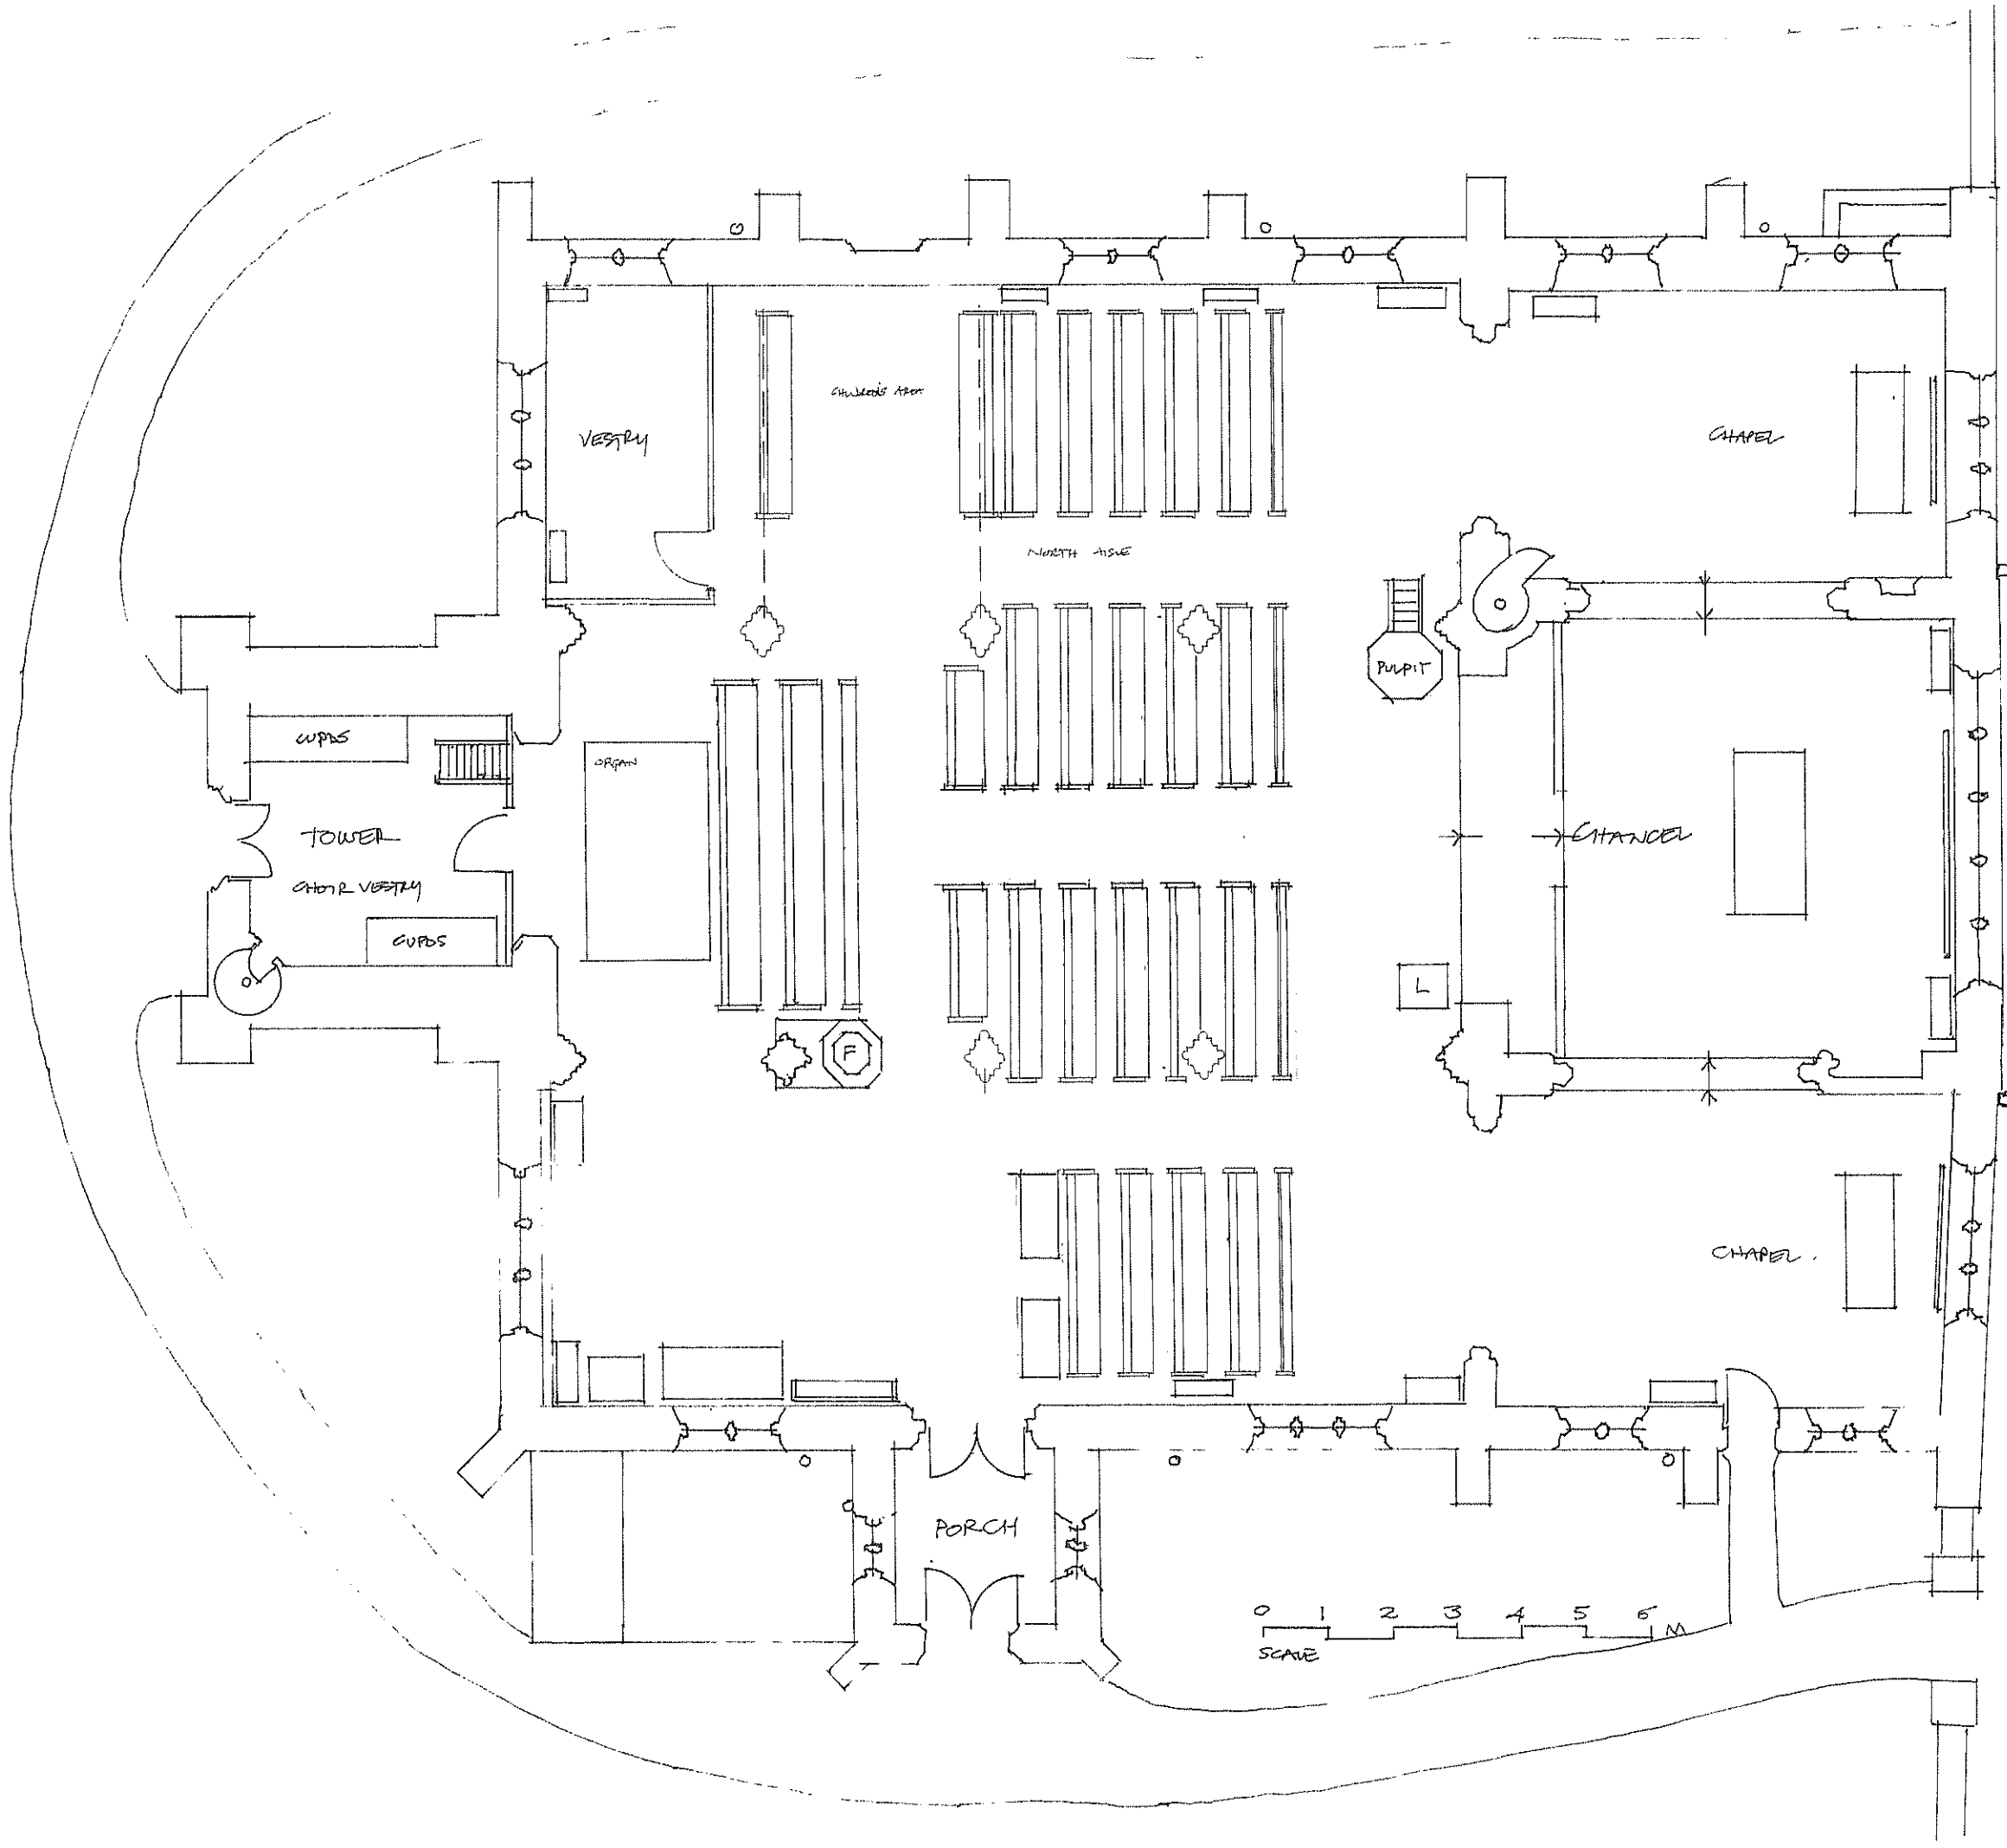

REV A AMENDED PENS: 19.25

drawing title		FREELAND REES ROBERTS ARCHITECTS			tel	
GROUND FLOOR PLAN: AS EXISTING.		25 City Road, Cambridge, CB1 1DP			A	
client	ST ANDREW'S CHURCH	job title	ST ANDREW'S CHURCH	date	25.02.2015	rev
		scale	1:100	sheet/day number	25.02.2015	

